



PERSPECTIVE VIEW - REAR LEFT



PERSPECTIVE VIEW - ENTRY



PERSPECTIVE VIEW - REAR RIGHT



PERSPECTIVE VIEW - FRONT RIGHT

PROJECT DATA			
Prototype Edition:	SE	Playground	TREEHOUSE
Exterior Finish Type:	TOWER STUCCO	Landscaping Type	STANDARD
Wall Framing Type:	WOOD STUD	LEED Rating	NOT CERTIFIED
Kitchen Type:	CENTERLINE 3.0	Drive Thru Stack Count:	2
Water Filtration Type:	TYPE A	Drive Thru Number of Approach Lanes:	2
Industrialized Construction:	NO	Drive Thru Number of Ordering Lanes:	2
Number of Parking Spaces:	46	Drive Thru Number of Fulfillment Lanes:	1
Number of Accessible Parking Spaces:	2	Drive Thru Dedicated Bypass Lane:	YES
Cross Parking:	YES	Drive Thru Door:	YES
Menu Board - Interior:	YES	Canopy Structure:	STEEL
Menu Board - Interior - Count:	4	Canopy Type - Order Point:	DOUBLE
Menu Board - Interior - Type:	DIGITAL	Canopy Type - Meal Delivery:	SINGLE
Menu Board - Walk-up:	NO	Seat Count - Interior:	80
Menu Board - Walk-up - Count:	0	Seat Count - Exterior:	16
Menu Board - Walk-up - Type:	N/A	Number of Walk-up Windows:	0
Menu Board - Order Point:	YES	Number of Registers:	3
Menu Board - Order Point - Count:	4	Building Area Square Footage:	4375
Menu Board - Order Point - Type:	DIGITAL		
Planned Classification:	BASE		

DESIGN APPROVAL

SUP SD DD CD

NOT APPROVED - REVISE AND RESUBMIT
 APPROVED AS NOTED - REVISE AND RESUBMIT
 APPROVED FOR DESIGN INTENT


INITIAL: DATE:

PROJECT NOTES

Record any potential notes with each sheet or otherwise

EXTERIOR FINISHES	
SC-1 STUCCO SYSTEM COLOR: WHITE FINISH: SAND MEDIUM	EG-1 PREFINISHED METAL COPING COLOR: DARK BRONZE
BR-4 BRICK VENEER COLOR: V100 SIZE: MODULAR MORTAR: ARGOS SAN TAN	PT-9 EXTERIOR PAINT COLOR: DARK BRONZE FINISH: SEMI-GLOSS
BR-3 BRICK VENEER COLOR: CITADEL SIZE: MODULAR MORTAR: ARGOS SAN TAN	ST-1 STOREFRONT COLOR: DARK BRONZE

A301_ATTACHED CANOPY SCHEDULE						
Mark	Description	Count	Overall Width	Overall Depth	Tie Back Mounting (Offset From Top)	Integral Lighting
C4-A	Exterior Canopy	2	5'-0"	4'-0"	1'-6"	Yes
C4-H	Exterior Canopy	1	28'-0"	4'-0"	1'-6"	Yes
Grand total		3				

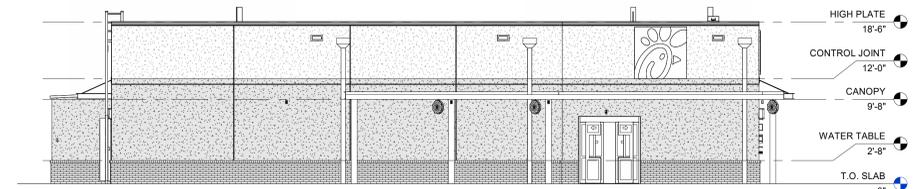


EXTERIOR ELEVATION

1/8" = 1'-0"



EXTERIOR ELEVATION

1/8" = 1'-0"

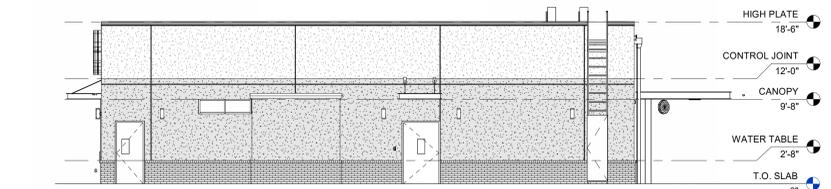

EXTERIOR ELEVATION

1/8" = 1'-0"



EXTERIOR ELEVATION

1/8" = 1'-0"

FINISH SCHEDULE - EXTERIOR					
MARK	DESCRIPTION	MANUFACTURER	MODEL NAME	COLOR	NOTE
BR-A	BRICK VENEER (PRIMARY)		MODULAR		*SEE APPROVED BRICK ALTERNATES
BR-B	BRICK VENEER (ACCENT)		MODULAR		*SEE APPROVED BRICK ALTERNATES
CM-1	WOOD COMPOSITE MATERIAL	RESYSTA INTERNATIONAL	FACADE CLADDING 7CH		
CP-1	CANOPY METAL FASCIA		DURA COAT	DARK BRONZE	OIL RUBBED BRONZE METALLIC TEXTURE PVD
CP-2	CANOPY METAL DECK			WHITE	SMOOTH WHITE, HIGH GLOSS
EC-1	PARAPET WALL COPING	DUROLAST / EXCEPTIONAL METALS		DARK BRONZE (MATTE)	
PT-100	EXTERIOR PAINT	SHERWIN WILLIAMS	SHER-CRYL HIGH PERFORMANCE ACRYLIC #B66-350	ROOKWOOD	REFUSE ENCLOSURE. FINISH: SEMI-GLOSS ON DOOR FRAMES, SATIN ON WALLS
PT-113	EXTERIOR PAINT	SHERWIN WILLIAMS	SHER-CRYL HIGH PERFORMANCE ACRYLIC #B66-350	DARK BRONZE	FINISH: SEMI-GLOSS
SC-1	STUCCO	STO	POWERWALL	STO WHITE	FINISH: SAND MEDIUM
SC-2	STUCCO	STO	POWERWALL	STO BROWN	FINISH: SAND MEDIUM
ST-1	STOREFRONT	YKK	YES 45	DARK BRONZE (MATTE)	

A301_APPROVED BRICK ALTERNATES					
(SEE NATIONAL ACCOUNTS LIST FOR CONTACT INFORMATION)					
FINISH	MANUFACTURER	MODEL	MORTAR	PLANT LOCATION	PREFERRED REGION(S)
BR-A (PRIMARY BRICK)					
BR-02	ACME BRICK	PALOMA GRAY	ARGOS, SAN TAN	ELGIN, TX	SOUTHWEST
BR-18	MUTUAL MATERIALS	IMPERIAL GRAY	ARGOS, SAN TAN	MICA, WA	WEST
BR-20	GLEN-GERY	KHAKI MATT	ARGOS, SAN TAN	CHESWICK, PA	ATLANTIC, NORTHEAST, MIDWEST
BR-30	CHEROKEE BRICK	LIGHT GRAY SMOOTH	ARGOS, SAN TAN	MACON, GA	SOUTHEAST
BR-B (ACCENT BRICK)					
BR-03	ACME BRICK	RUSTIC WHITE	ARGOS, SAN TAN	HALVERN, AR	SOUTHWEST
BR-19	MUTUAL MATERIALS	DESERT WHITE	ARGOS, SAN TAN	MICA, WA	WEST
BR-26	GLEN-GERY	WHITEHALL	ARGOS, SAN TAN	CHESWICK, PA	ATLANTIC, NORTHEAST, MIDWEST
BR-31	CHEROKEE BRICK	OATMEAL SMOOTH	ARGOS, SAN TAN	MACON, GA	SOUTHEAST



Chick-fil-A

Chick-fil-A
5200 Buffington Road
Atlanta, Georgia
30349-2998



HARRISON FRENCH & ASSOCIATES, PLLC

1479.273.7780
1705 S. Walton Blvd., Suite 3
Bentonville, Arkansas 72712
www.hfa-ac.com

NOT FOR CONSTRUCTION

CHICK-FIL-A
NEW RESTAURANT
919 N. LEXINGTON SPRINGMILL RD,
MANSFIELD, OH 44906

FSR#06140
BUILDING TYPE / SIZE: SSAM SE
RELEASE: 25.06
PROJECT STATUS
REVISION SCHEDULE
NO. DATE DESCRIPTION

CONSULTANT PROJECT # 16-25-60010
DATE 10/17/2025
DRAWN BY ARF
Information contained on this drawing and in all digital files produced for above named project may not be reproduced in any manner without express written or verbal consent from authorized project representatives.
SHEET
DESIGN OVERVIEW

SHEET NUMBER
X-900

10/21/2025 4:32:09 PM Autodesk Docs://OH_06140_Ontario-Mansfield (OH)_2025.9_FSR06140_Ontario-Mansfield_ARC_SE.rvt
XX-SE-16-25-60010-X-900-DESIGN OVERVIEW

GOVERNMENTAL AGENCIES

BUILDING DEPARTMENT

City of
Department of
Street Address
City, State, Zip Code
Phone:
Fax:
Contact Name:
Contact Email:

FIRE DEPARTMENT

Name of Fire Department
Street Address
City, State, Zip Code
Phone:
Fax:
Contact Name:
Contact Email:

HEALTH DEPARTMENT

Name of Health Department
Street Address
City, State, Zip Code
Phone:
Fax:
Contact Name:
Contact Email:

BUILDING DATA

BUILDING CODE:
(yyyy) International Building Code
with (yyyy) State Amendments

PLUMBING CODE:
(yyyy) International Plumbing Code
with (yyyy) State Amendments

MECHANICAL CODE:
(yyyy) International Mechanical Code
with (yyyy) State Amendments

ELECTRICAL CODE:
(yyyy) National Electrical Code with
(yyyy) State Amendments

FIRE CODE:
(yyyy) International Fire Code with
(yyyy) State Amendments

ENERGY CODE:
ASHRAE 90.1-(yyyy) / IECC (yyyy)
coordinate with local jurisdiction



**06140
SSAM SE
ONTARIO-MANSFIELD**

**919 N. LEXINGTON SPRINGMILL RD,
MANSFIELD, OH 44906**



SHEET INDEX

SHEET NUMBER	SHEET NAME	ISSUED FOR BID	ISSUED FOR PERMIT	ISSUED FOR CONSTRUCTION
G-000	COVER SHEET			
A-101	ARCHITECTURAL SITE PLAN			
A-102	PATIO DETAILS			
A-104	ORDER POINT CANOPY			
A-105	OUTSIDE MEAL DELIVERY CANOPY			
A-201	FLOOR PLAN			
A-211	FLOOR FINISH PLAN			
A-221	REFLECTED CEILING PLAN			
A-301	EXTERIOR ELEVATIONS			
K-001	GENERAL NOTES			
K-201	OVERALL EQUIPMENT FLOOR PLAN			
K-211	ENLARGED EQUIPMENT FLOOR PLAN			
K-801	EQUIPMENT SCHEDULE			
K-802	EQUIPMENT SCHEDULE			
K-803	EQUIPMENT SCHEDULE			
K-901	KITCHEN DETAILS			
K-902	KITCHEN DETAILS			
K-903	KITCHEN DETAILS			
F-201	FURNITURE FLOOR PLAN			
F-211	FURNITURE CORE DRILL PLAN			
F-701	DECOR ELEVATIONS			



Chick-fil-A
5200 Buffington Road
Atlanta, Georgia
30349-2998



**HARRISON FRENCH
& ASSOCIATES, PLLC**

t 479.273.7780

1705 S. Walton Blvd., Suite 3
Bentonville, Arkansas 72712
www.hfa-ac.com

NOT FOR CONSTRUCTION

**CHICK-FIL-A
NEW RESTAURANT**

**919 N. LEXINGTON SPRINGMILL RD,
MANSFIELD, OH 44906**

FSR#06140

BUILDING TYPE / SIZE: SSAM SE

RELEASE: 25.06

PROJECT STATUS

REVISION SCHEDULE

NO. DATE DESCRIPTION

CONSULTANT PROJECT # 16-25-60010

DATE 10/17/2025

DRAWN BY ARF

Information contained on this drawing and all digital files produced for above named project may not be reproduced in any manner without express written or verbal consent from authorized project representatives.

SHEET COVER SHEET

SHEET NUMBER

G-000

VICINITY MAP

REGION: SOUTHEAST

- ATLANTIC
- MIDWEST
- NORTHEAST
- SOUTHWEST
- WEST

ARCHITECT

Street Address
City, State, Zip Code
Phone:
Fax:
Contact Name:
Contact Email:

STRUCTURAL

Street Address
City, State, Zip Code
Phone:
Fax:
Contact Name:
Contact Email:

MECHANICAL

Street Address
City, State, Zip Code
Phone:
Fax:
Contact Name:
Contact Email:

PLUMBING

Street Address
City, State, Zip Code
Phone:
Fax:
Contact Name:
Contact Email:

ELECTRICAL

Street Address
City, State, Zip Code
Phone:
Fax:
Contact Name:
Contact Email:

CIVIL

Street Address
City, State, Zip Code
Phone:
Fax:
Contact Name:
Contact Email:

KITCHEN


Street Address
City, State, Zip Code
Phone:
Fax:
Contact Name:
Contact Email:

LANDSCAPE

Street Address
City, State, Zip Code
Phone:
Fax:
Contact Name:
Contact Email:



10/21/2025 4:32:31 PM Autodesk Docs/0H_06140_Ontario-Mansfield (OH)_2025.9_FSR06140_Ontario-Mansfield_ARC_SE.rvt
10-SE-16-25-60010-A-101-ARCHITECTURAL SITE PLAN

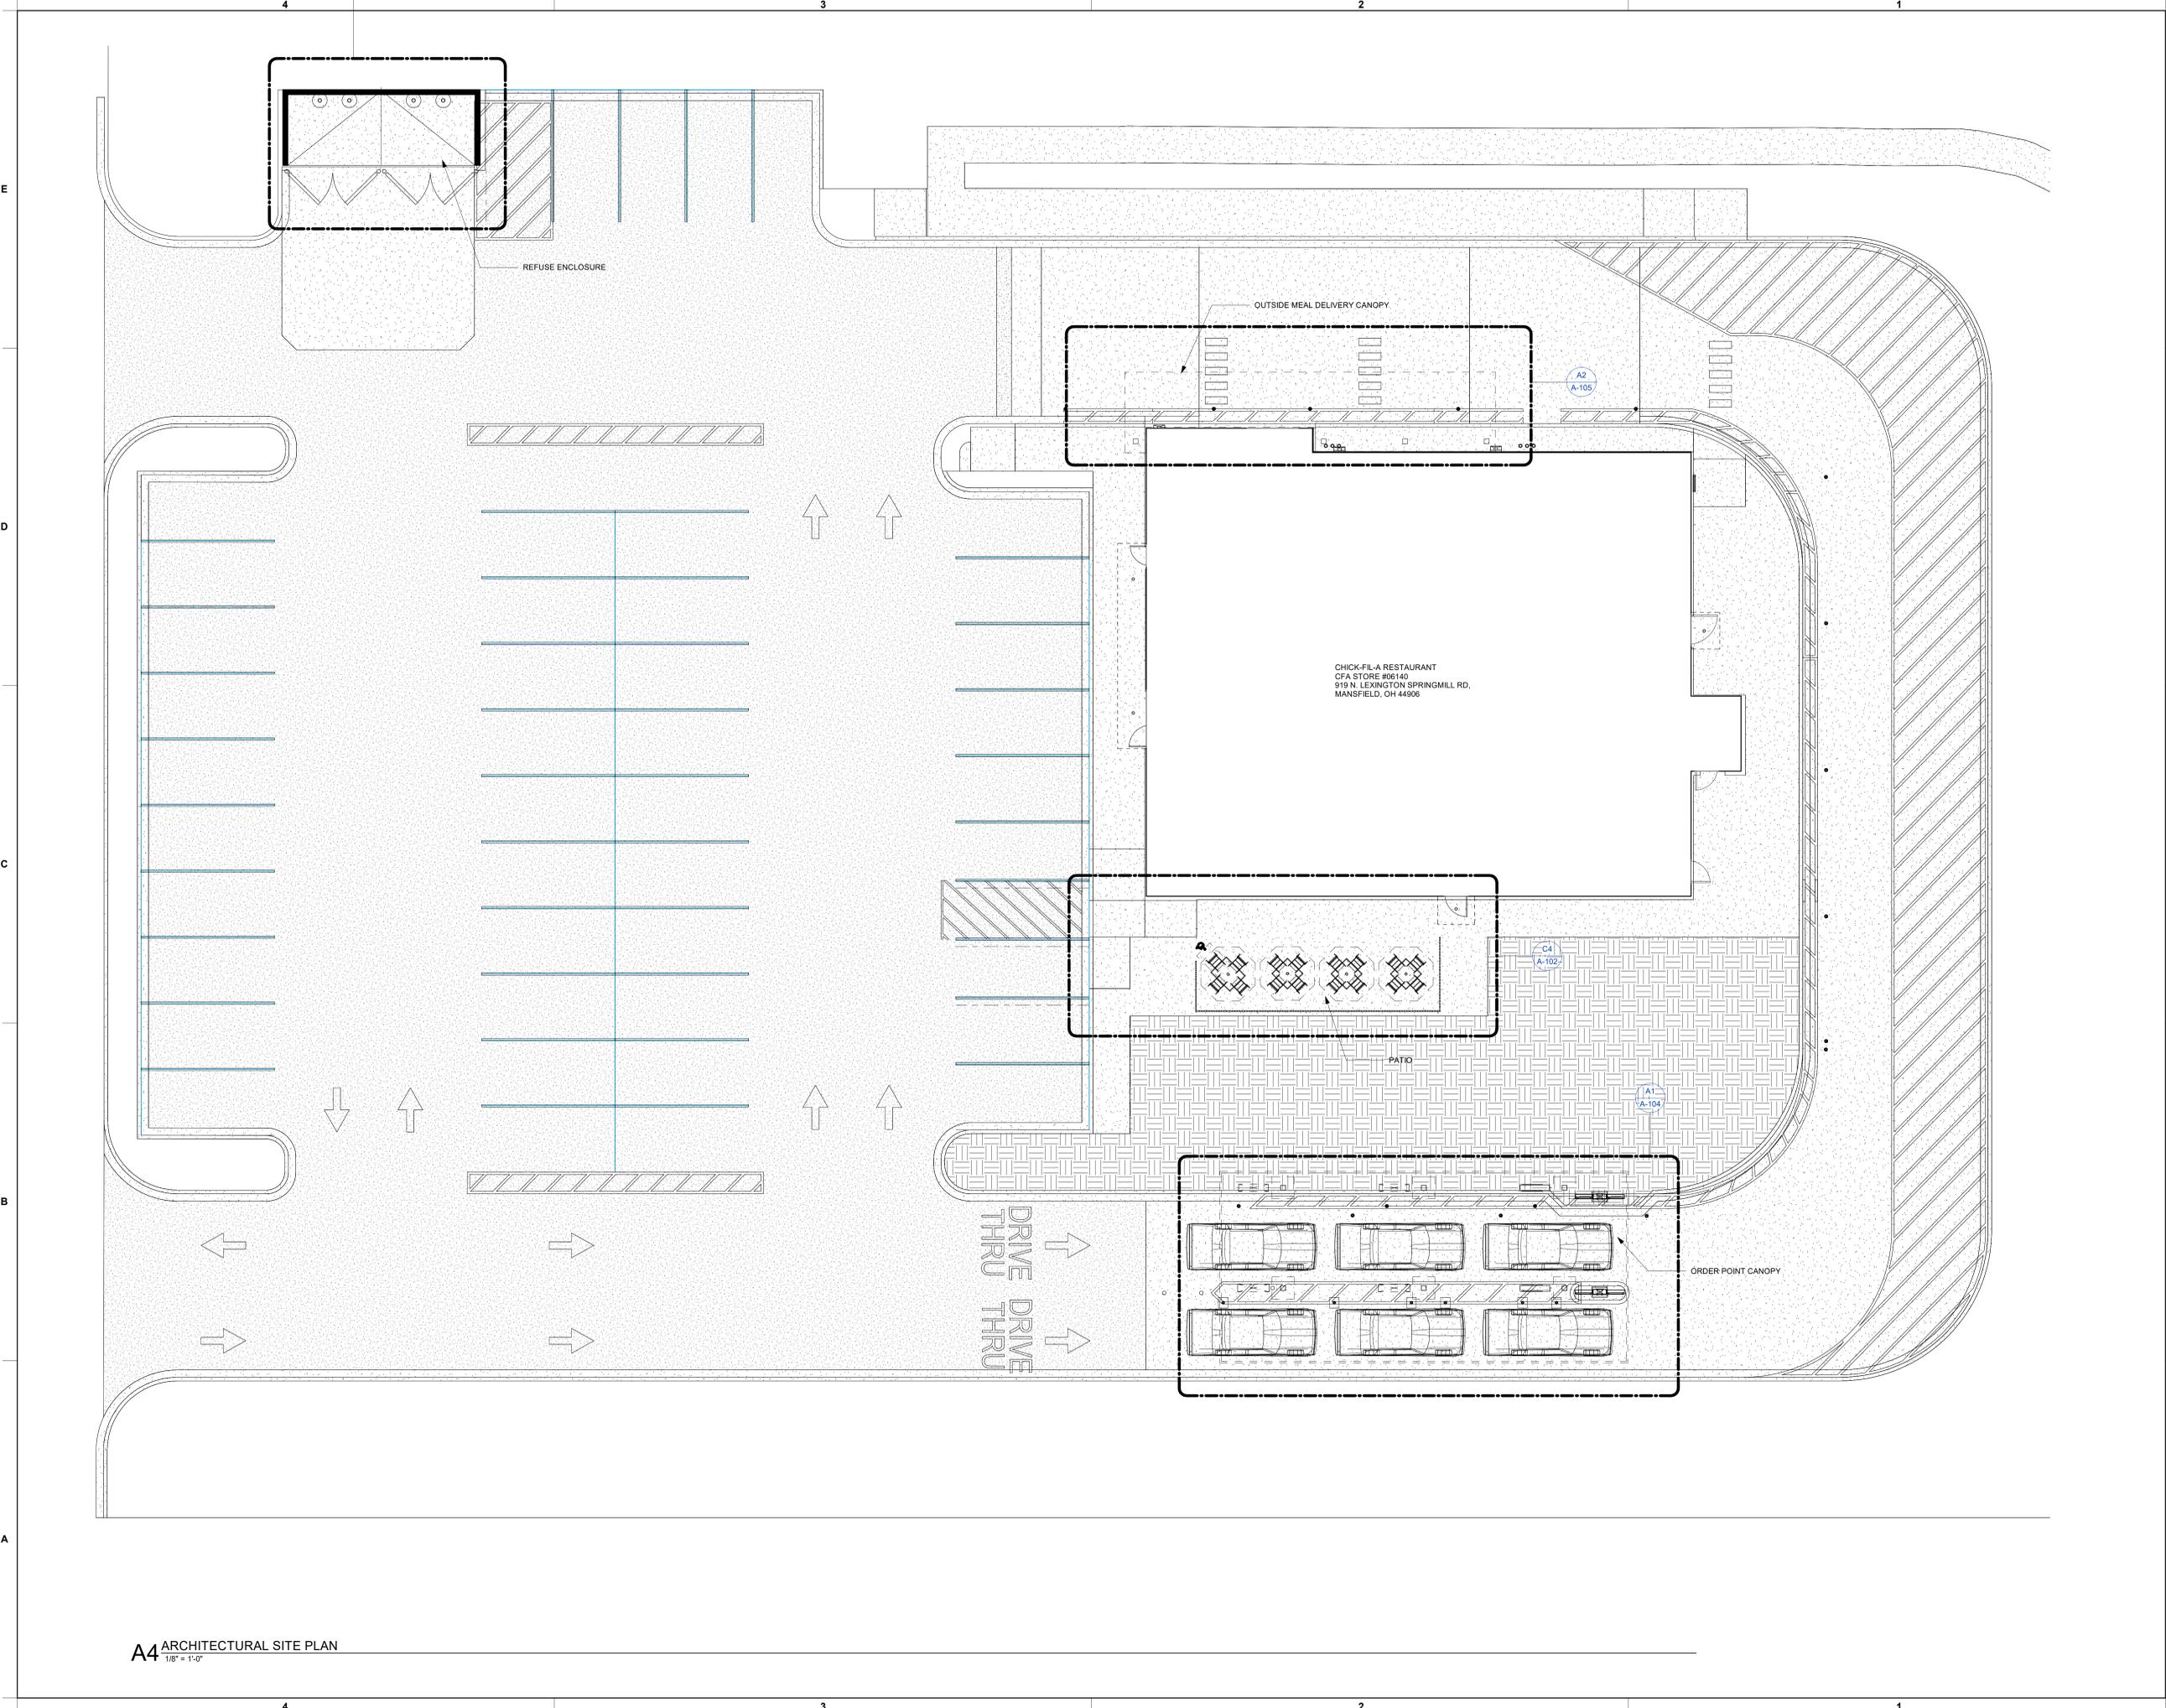

A4 ARCHITECTURAL SITE PLAN
1/8" = 1'-0"



Chick-fil-A
Chick-fil-A
Chick-fil-A
5200 Buffington Road
Atlanta, Georgia
30349-2998



HFA
HARRISON FRENCH
& ASSOCIATES, PLLC
t 479.273.7780
1705 S. Walton Blvd., Suite 3
Bentonville, Arkansas 72712
www.hfa-ac.com

NOT FOR CONSTRUCTION

CHICK-FIL-A
NEW RESTAURANT
919 N. LEXINGTON SPRINGMILL RD,
MANSFIELD, OH 44906

FSR#06140
BUILDING TYPE / SIZE: SSAM SE
RELEASE: 25.06
PRINTED FOR:
PROJECT STATUS
REVISION SCHEDULE
NO. DATE DESCRIPTION

CONSULTANT PROJECT # 16-25-60010
DATE 10/17/2025
DRAWN BY ARF
Information contained on this drawing and in all digital files
produced for above named project may not be reproduced in
any manner without express written or verbal consent from
authorized project representatives.
SHEET
**ARCHITECTURAL SITE
PLAN**
SHEET NUMBER

10/21/2025 4:32:34 PM Autodesk Docs://OH_06140_Ontario-Mansfield (OH)_2025.9_FSR006140_Ontario-Mansfield_ARC_SE.rvt 10-SE-16-25-60010-A-102-PATIO-DETAILS



Chick-fil-A
 5200 Buffington Road
 Atlanta, Georgia
 30349-2998

HFA
 HARRISON FRENCH
 & ASSOCIATES, PLLC

t 479.273.7780
 1705 S. Walton Blvd., Suite 3
 Bentonville, Arkansas 72712
 www.hf-a.com

NOT FOR CONSTRUCTION

CHICK-FIL-A
NEW RESTAURANT
 919 N. LEXINGTON SPRINGMILL RD,
 MANSFIELD, OH 44906

FSR#06140
 BUILDING TYPE / SIZE: SSAM SE ALL
 RELEASE: 25.06
 PRINTED FOR





PROJECT STATUS
 REVISION SCHEDULE
 NO. DATE DESCRIPTION

CONSULTANT PROJECT # 16-25-60010
 DATE 10/17/2025
 DRAWN BY ARF


Information contained on this drawing and all digital files produced for above named project may not be reproduced in any manner without express written or verbal consent from authorized project representatives.

SHEET **PATIO DETAILS**

SHEET NUMBER **A-102**

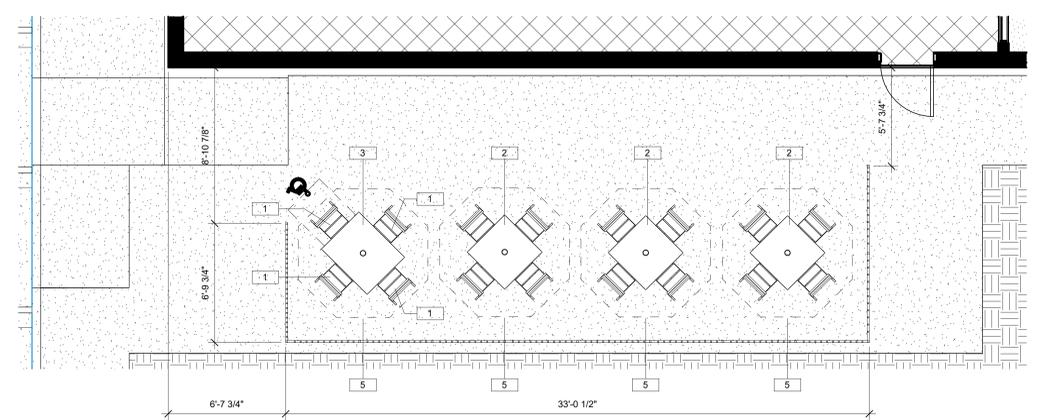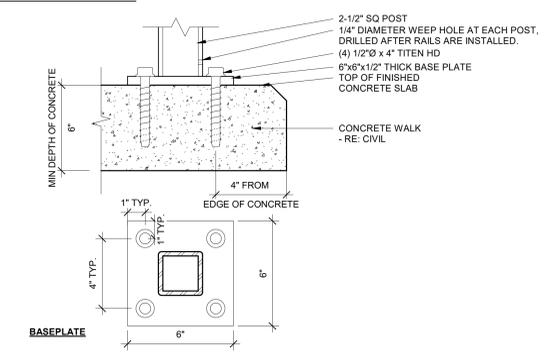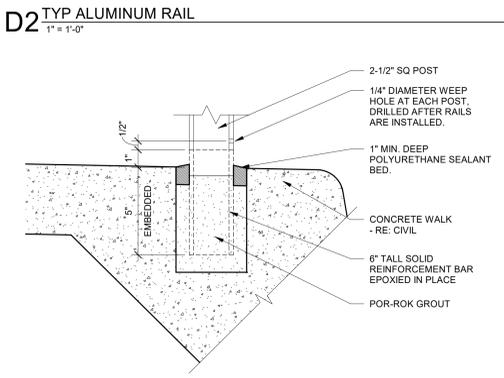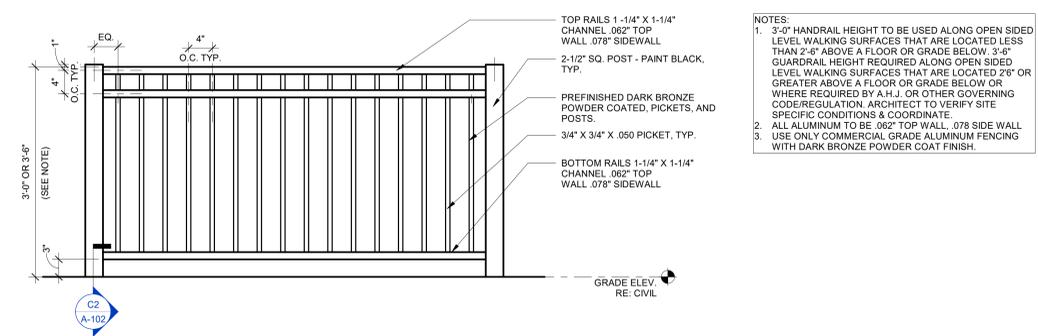


D050_PATIO SEATING SCHEDULE									
Mark	Type	Count	Manufacturer	Model	Width	Depth	Height	Material	Finish
1	Patio Chair	16	Benchmark Design Group	WENDOVER CHAIR					
2	Patio Table - 4 Top	3	Benchmark Design Group	TAB3055-3636-AAL-WJ-UH-BDT	3'-0"	3'-0"	2'-5 1/4"	Aluminum - Dark Bronze	RAL 49/66220 (C34 Bronze One Coat)
3	Patio Table - 4 Top - ADA	1	Benchmark Design Group	TBL3056-3644-AL-UH	3'-8"	3'-0"	2'-5 1/4"	Aluminum - Dark Bronze	RAL 49/66220 (C34 Bronze One Coat)
5	Patio Umbrella	4	Tuuz	OCEAN MASTER PARASOL					

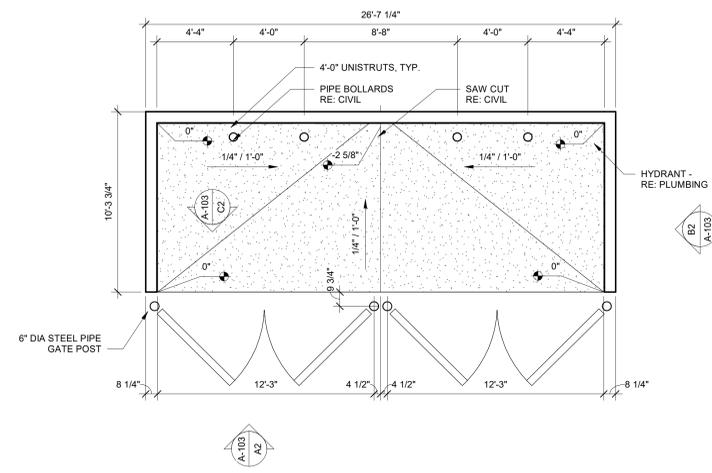


C1 REFUSE ENCLOSURE PLAN
1/4" = 1'-0"


REFUSE ENCLOSURE NOTES
1. ** IN THE ARCHITECTURAL DRAWINGS, REFUSE ENCLOSURE AND MAIN BUILDING ARE BOTH NOTED WITH FINISH SLAB AT 0'-0\"/>

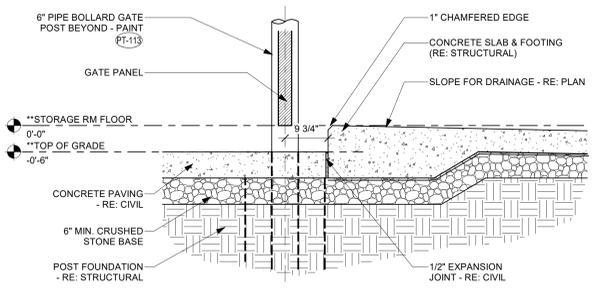


C4 REFUSE PAD AT CONCRETE PAVING DETAIL
3/4" = 1'-0"

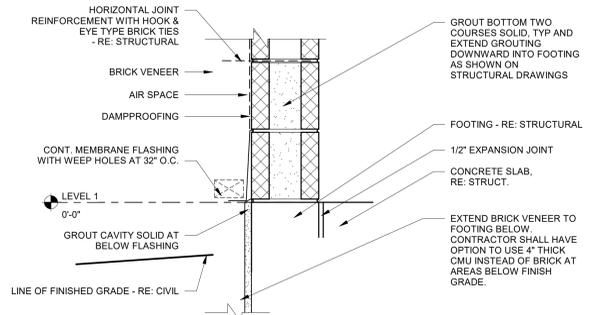


C3 REFUSE ENCLOSURE BASE DETAIL
1 1/2" = 1'-0"

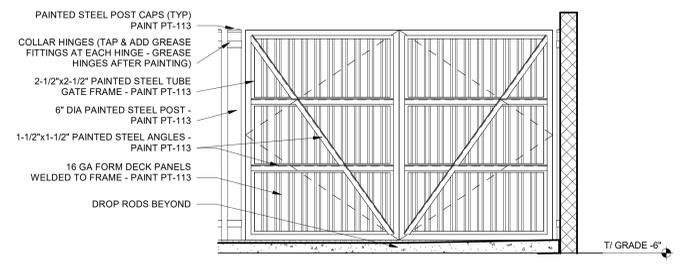


C2 REFUSE ENCLOSURE ELEVATION
3/8" = 1'-0"

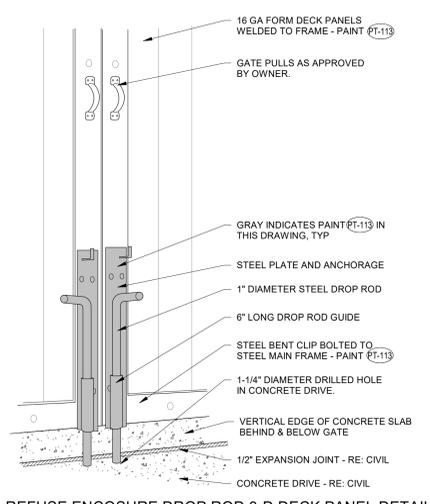

A3 REFUSE ENCLOSURE DROP ROD 3-D DECK PANEL DETAIL
1/2" = 1'-0"

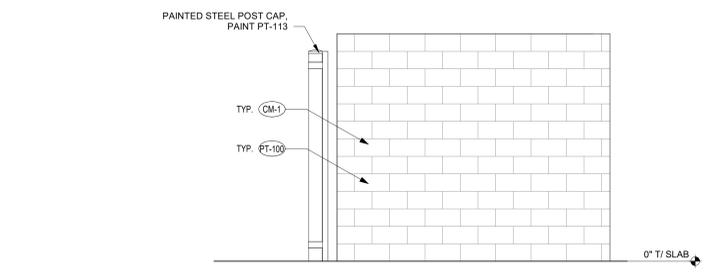

B2 REFUSE ENCLOSURE ELEVATION
3/8" = 1'-0"

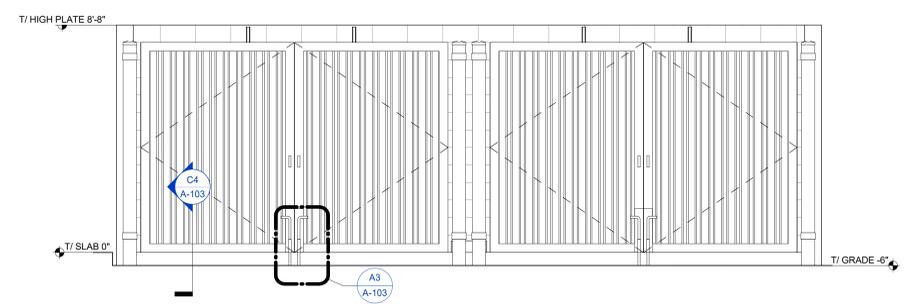

A2 REFUSE ENCLOSURE ELEVATION
3/8" = 1'-0"



Chick-fil-A
Chick-fil-A
5200 Buffington Road
Atlanta, Georgia
30349-2998



HFA
HARRISON FRENCH
& ASSOCIATES, PLLC
t 479.273.7780
1705 S. Walton Blvd., Suite 3
Bentonville, Arkansas 72712
www.hfa-ac.com

NOT FOR CONSTRUCTION

CHICK-FIL-A
NEW RESTAURANT
919 N. LEXINGTON SPRINGMILL RD,
MANSFIELD, OH 44906

FSR#06140
BUILDING TYPE / SIZE: SSAM SE
RELEASE: 25.06

PROJECT STATUS
REVISION SCHEDULE
NO. DATE DESCRIPTION

CONSULTANT PROJECT # 16-25-60010
DATE 10/17/2025
DRAWN BY ARF
Information contained on this drawing and all digital files produced for above named project may not be reproduced in any manner without express written or verbal consent from authorized project representatives.
REFUSE ENCLOSURE

SHEET NUMBER
A-103

10/21/2025 4:32:35 PM Autodesk Docs://OH_06140_Ontario-Mansfield (OH)_2025.9_FSR006140_Ontario-Mansfield_ARC_SE.rvt 10-SE-16-25-60010-A-103-REFUSE ENCLOSURE

TAG	EQUIPMENT	APPLICABLE TIER			SUPPLIER	CONTACT	MANUFACTURER	MODEL NUMBER	COMMENTS
		1	2	3					
X0.3	BOLLARD SLEEVE	-	X	X	GC	-	INTERSTATE PRODUCTS OR EQUAL	1736YRS - EAGLE 6"	
X0.4	OP DIGITAL MENU BOARD	-	X	X	PATTISON	Helene Hammond (813-247-5379) hhammond@pattisondesign.com	PATTISON	-	
X0.19	CLEARANCE TEXT	-	X	X	LANE OR FASHION	Larry Tolbert (705-545-7615) ltolbert@lanesupplyinc.com OR Jason Holmes (785-242-8111) jholmes@fashioninc.com	LANE OR FASHION	-	
XA	EXIT SIGN WITH BATTERY PACK AND TWO INTEGRAL ADJUSTABLE LAMPHEADS						COOPER/SURE-LITES	APCH7R	
XD	INVERTER UNIT FOR EXTERIOR EGRESS LTG; ON AT DUSK, OFF AT DAWN, ON DURING PWR OUTAGE						MULE LIGHTING	SPS-220/250-120/277	

E

D

C

B

A


4

3

2



1

A104_ORDER POINT EQUIPMENT SCHEDULE

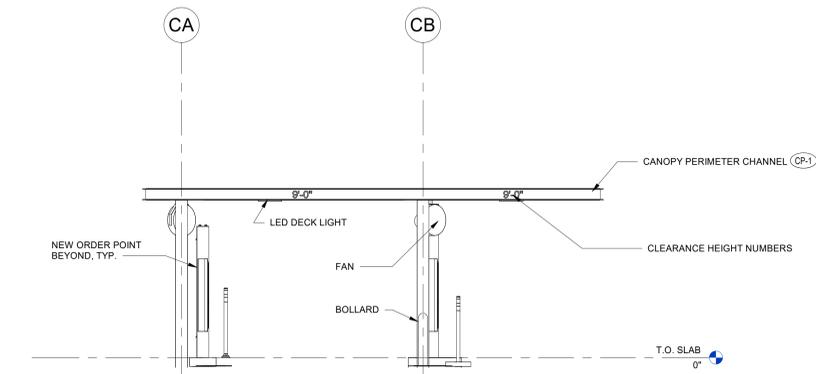
B2 SIDE ELEVATION
1/4" = 1'-0"

FRONT FACE OF HEATERS ALIGNED AGAINST FRONT FACE OF CURB BELOW (SEE PLAN)

NOTE: ALL DIMENSIONS AT CANOPY EDGE ARE TO OUTER EXTENTS OF DECK PANELS

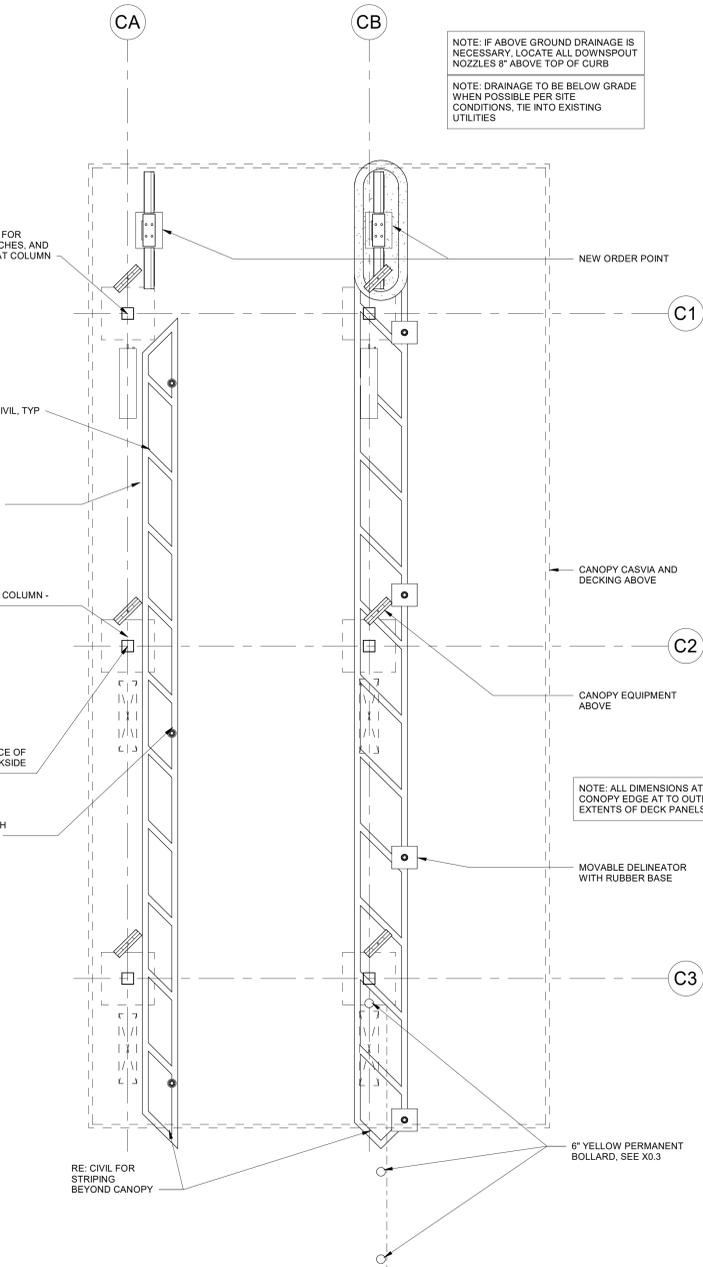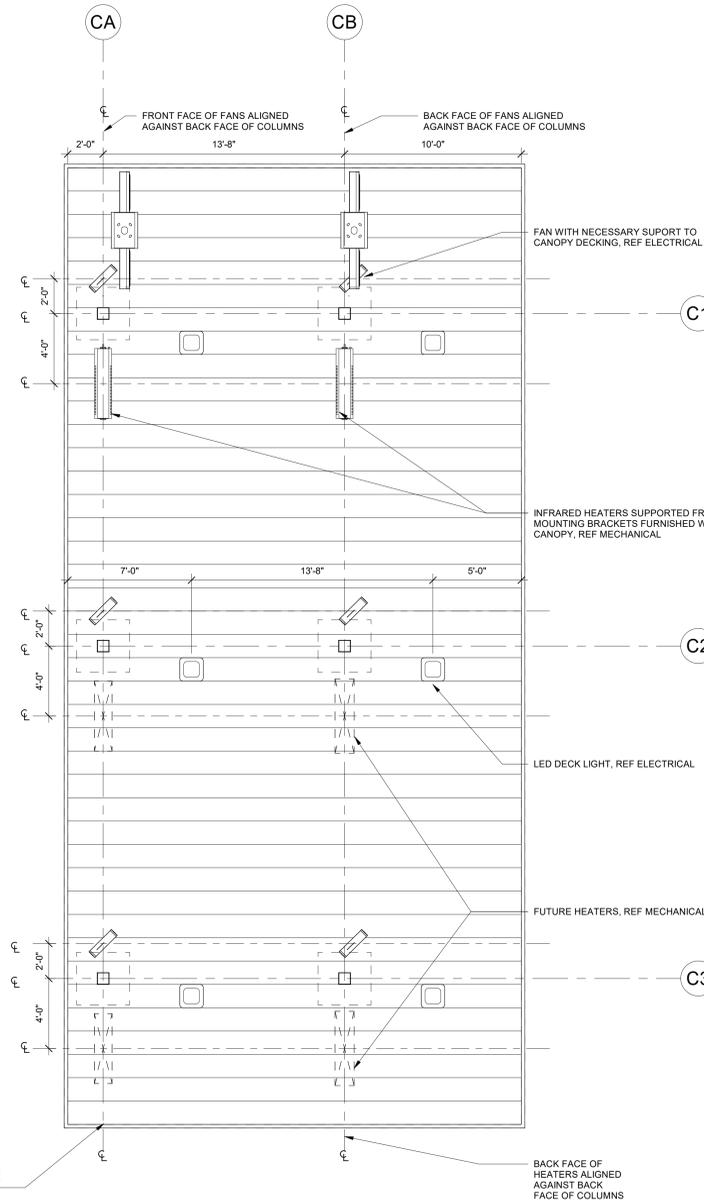A2 ORDER POINT CEILING PLAN
1/4" = 1'-0"A1 ORDER POINT CANOPY PLAN
1/4" = 1'-0"NOTE: IF ABOVE GROUND DRAINAGE IS NECESSARY, LOCATE ALL DOWNSPOUT NOZZLES 6" ABOVE TOP OF CURB
NOTE: DRAINAGE TO BE BELOW GRADE WHEN POSSIBLE PER SITE CONDITIONS, TIE INTO EXISTING UTILITIES

NOTE: ALL DIMENSIONS AT CANOPY EDGE AT TO OUTER EXTENTS OF DECK PANELS

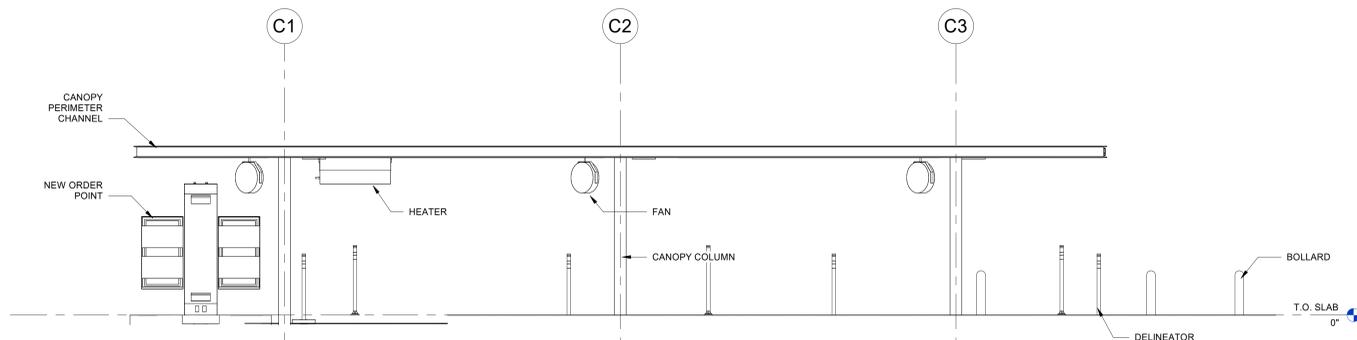B1 ENTRY ELEVATION
1/4" = 1'-0"

Chick-fil-A

Chick-fil-A
5200 Buffington Road
Atlanta, Georgia
30349-2998HFA
HARRISON FRENCH
& ASSOCIATES, PLLC

t 479.273.7780

1705 S. Walton Blvd., Suite 3
Bentonville, Arkansas 72712
www.hfa-ac.com

NOT FOR CONSTRUCTION

CHICK-FIL-A
NEW RESTAURANT
1919 N. LEXINGTON SPRINGMILL RD,
MANSFIELD, OH 44906

FSR#06140

BUILDING TYPE / SIZE: SSAM SE ALL

RELEASE: 25.06

PRINTED FOR

PROJECT STATUS

REVISION SCHEDULE

NO. DATE DESCRIPTION

CONSULTANT PROJECT # 16-25-60010

DATE 10/17/2025

DRAWN BY ARF

Information contained on this drawing and in all digital files produced for above named project may not be reproduced in any manner without express written or verbal consent from authorized project representatives.

SHEET ORDER POINT CANOPY

SHEET NUMBER

A-104

10/21/2025 4:32:39 PM Autodesk Docs:/OH_06140_Ontario-Mansfield (OH)_2025.9_FSR006140_Ontario-Mansfield_ARC_SE.rvt
 10-SE-16-25-60010-A-105-OUTSIDE MEAL DELIVERY CANOPY



Chick-fil-A
 5200 Buffington Road
 Atlanta, Georgia
 30349-2998



HFA
 HARRISON FRENCH
 & ASSOCIATES, PLLC

t 479.273.7780

1705 S. Walton Blvd., Suite 3
 Bentonville, Arkansas 72712
 www.hfa-ac.com

NOT FOR CONSTRUCTION

CHICK-FIL-A
NEW RESTAURANT
 919 N. LEXINGTON SPRINGMILL RD,
 MANSFIELD, OH 44906

FSR#06140

BUILDING TYPE / SIZE: SSAM SE ALL
 RELEASE: 25.06

PRINTED FOR

PROJECT STATUS

REVISION SCHEDULE
 NO. DATE DESCRIPTION

CONSULTANT PROJECT # 16-25-60010

DATE 10/17/2025


DRAWN BY ARF

Information contained on this drawing and all digital files produced for above named project may not be reproduced in any manner without express written or verbal consent from authorized project representatives.


OUTSIDE MEAL DELIVERY CANOPY

SHEET NUMBER

A-105


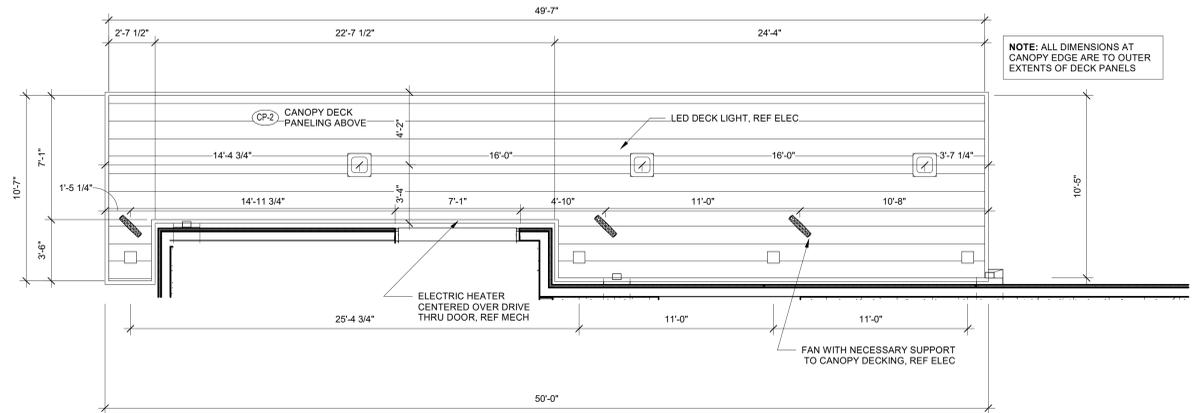


B2 OMD CANOPY CEILING PLAN
 1/4" = 1'-0"

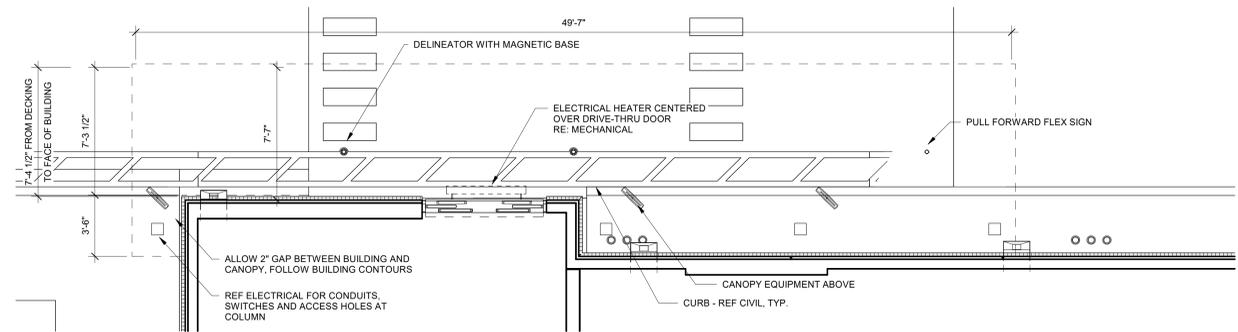

A2 OMD CANOPY PLAN
 1/4" = 1'-0"

10/21/2025 4:32:42 PM Autodesk Docs://OH_06140_Ontario-Mansfield (OH)_2025.9_FSR06140_Ontario-Mansfield_ARC_SE.rvt 10-SE-16-25-60010-A-201-FLOOR PLAN

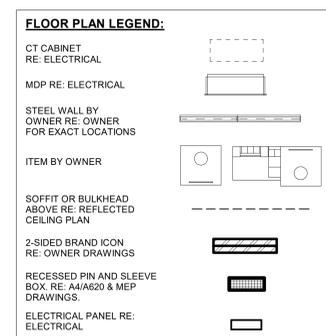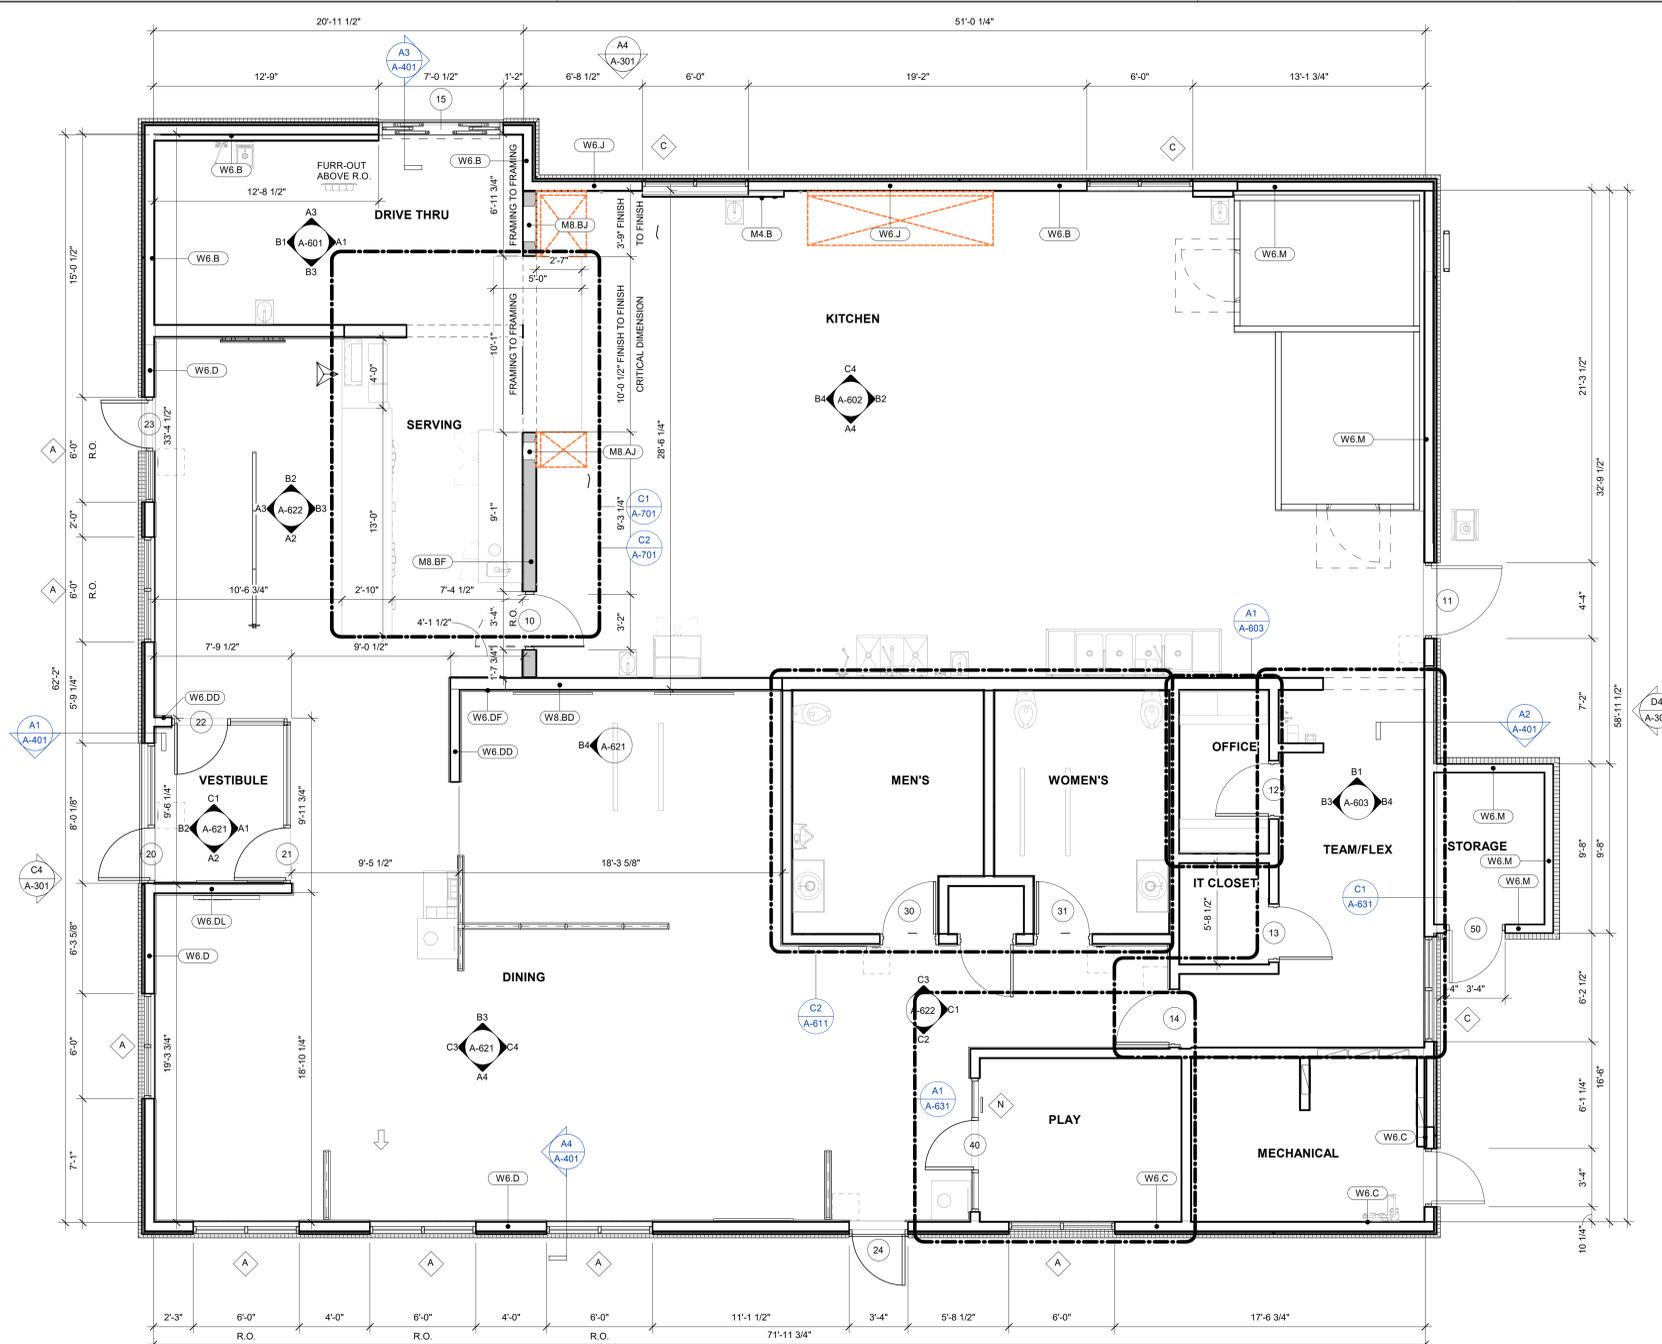


INSULATION SCHEDULE		
LOCATION	R-VALUE	THICKNESS
ROOF	R-29	5" RIGID
WALL (CONTINUOUS)	R-5	1" RIGID
WALL (CAVITY)	R-19	6" BATT
SLAB	R-10	2" RIGID

NOTES:
1. REFER TO FLOOR PLAN AND WALL SECTION SHEETS FOR INSULATION EXTENTS AND LOCATIONS.
2. REFER TO SPECIFICATIONS FOR INSULATION PRODUCT INFORMATION.

- FLOOR PLAN GENERAL NOTES**
- A.1 DIMENSIONS ARE FROM FACE OF STUD TO FACE OF STUD (UNLESS OTHERWISE NOTED).
 - A.2 FASTENERS, ANCHORS, CLIPS, STRAPS, ETC WHICH ARE IN CONTACT WITH PRESERVATIVE AND/OR FIRE TREATED WOOD SHALL BE OF G-185 HOT DIPPED ZINC-COATED GALVANIZED STEEL, STAINLESS STEEL, OR AN APPROVED EQUAL.
 - A.3 REFER TO CIVIL AND LANDSCAPE FOR LOCATIONS OF WALKS, BOLLARDS, LANDSCAPING AREAS, FLAG POLE, AND OTHER SITE ITEMS.
 - A.4 REFER TO INTERIOR ELEVATIONS FOR LOCATIONS AND TYPES OF CORNER GUARDS.
 - A.5 CONTRACTOR TO COORDINATE LOCATION OF POLE MOUNTED EXTERIOR CAMERA WITH STRONG SYSTEMS AND INSTALL UNDERGROUND CONDUIT AS REQUIRED. RE: ELECTRICAL.
 - A.6 REFER TO ACCESSIBILITY PLAN AND FURNITURE DRAWINGS FOR SEATING LAYOUT & SPECIFICATIONS. CONTACT: OWNER.
 - A.7 REFER TO ACCESSIBILITY PLAN AND OWNER DRAWINGS FOR CONDIMENT COUNTERS AND TRASH RECEPTACLES.
 - A.8 NOT USED.
 - A.9 REFER TO MILLWORK PLAN FOR RAISED CONCRETE CURB LOCATIONS.
 - A.10 FREEZER AND COOLER DOORS AND HARDWARE SUPPLIED BY FREEZER/COOLER MANUFACTURER.

B4 FLOOR PLAN
1/4" = 1'-0"

- REFER TO LEGEND BELOW FOR WALL CAVITY FRAMING AND INSULATION
- REFER TO WALL TYPES ON THE RIGHT FOR SHEATHING AND MATERIALS ON EXPOSED SIDE(S) OF WALL. (REFER TO ROOM LABELS FOR ORIENTATION)
- PLUS SIGN INDICATES ADDITIONAL LAYER OF SHEATHING
- | | |
|------------------------|--------------------|
| WOOD STUD WALL | |
| W4 | 2x4 WOOD STUDS |
| W6 | 2x6 WOOD STUDS |
| W8 | 2x8 WOOD STUDS |
| METAL STUD WALL | |
| M4 | 3 5/8" METAL STUDS |
| M6 | 6" METAL STUDS |
| M8 | 8" METAL STUDS |
| BATT INSULATION | |
- NOTE 1:** WALL BLOCKING SHALL BE THE GENERAL CONTRACTOR'S RESPONSIBILITY. BLOCKING SHALL INCLUDE, BUT IS NOT LIMITED TO: AREAS INDICATED ON INTERIOR ELEVATIONS FOR GRAB BARS, SHELVING BRACKETS, MONITORS, FIXTURES, ETC. AS WELL AS BLOCKING FOR WINDOWS, CANOPIES ROOF FRAMING, ROOF TOP UNITS, ETC.
- NOTE 2:** REFER TO STRUCTURAL DRAWINGS AND WALL SECTIONS FOR EXTERIOR WALL CONSTRUCTION.
- NOTE 3:** REFER TO FINISH PLAN FOR WALL FINISH INFO AND SPECIFICATIONS FOR WALL SHEATHING INFO
- NOTE 4:** GENERAL CONTRACTOR TO PROVIDE AND/OR VERIFY FIRE BLOCKING AT 10' MAX VERTICAL SPACING AND AT CEILING HEIGHT IN ALL COMBUSTIBLE STUD WALLS, ACCORDING TO LOCAL CODE REQUIREMENTS.
- WALL TYPES LEGENDS**
N.T.S.

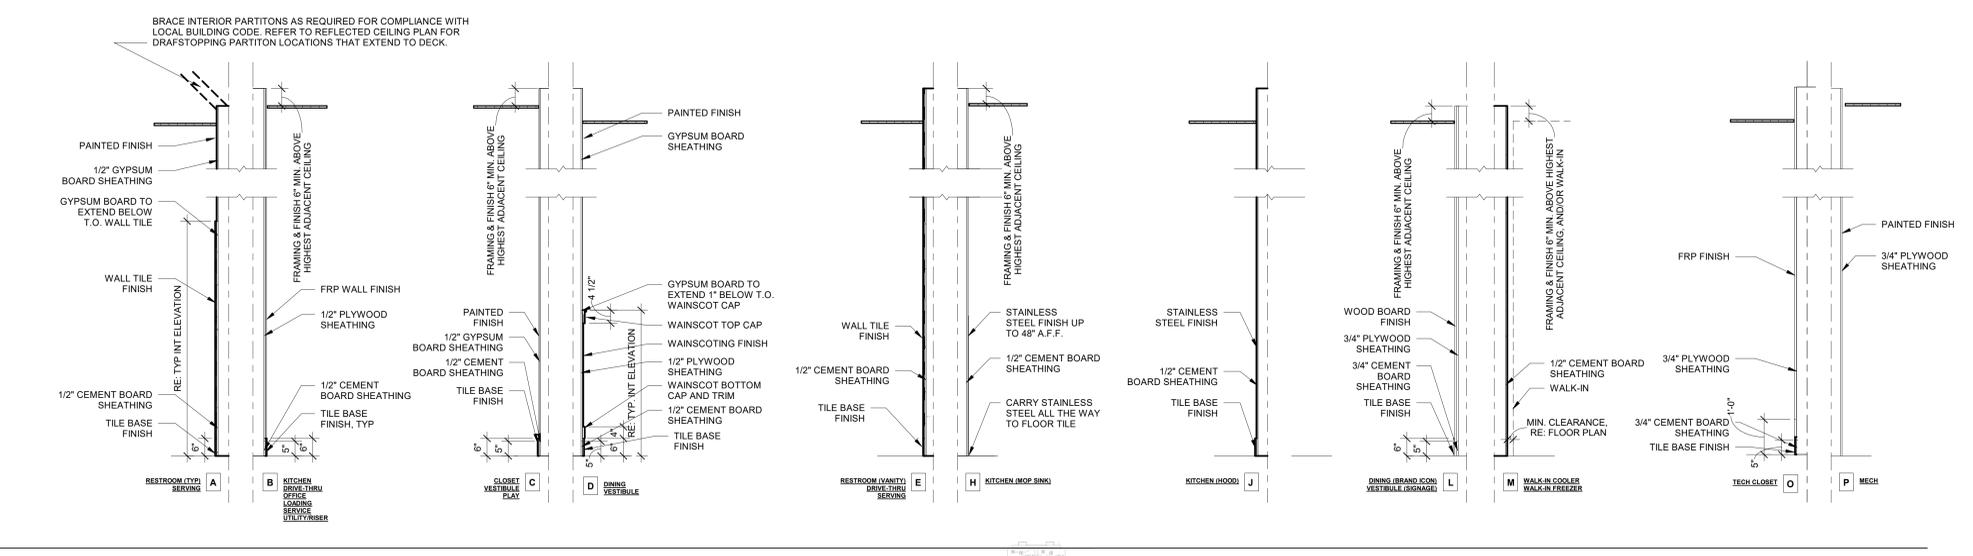

Chick-fil-A
5200 Buffington Road
Atlanta, Georgia
30349-2998



1479.273.7780
1705 S. Walton Blvd., Suite 3
Bentonville, Arkansas 72712
www.hfa-ac.com

NOT FOR CONSTRUCTION

CHICK-FIL-A
NEW RESTAURANT
919 N. LEXINGTON SPRINGMILL RD,
MANSFIELD, OH 44906

FSR#06140

BUILDING TYPE / SIZE:	SSAM SE	
RELEASE:	25.06	
PROJECT STATUS		
REVISION SCHEDULE		
NO.	DATE	DESCRIPTION
NA	NA	NA

CONSULTANT PROJECT #	16-25-60010
DATE	10/17/2025
DRAWN BY	ARF
Information contained on this drawing and all digital files produced for above named project may not be reproduced in any manner without express written or verbal consent from authoring project representative.	
FLOOR PLAN	

SHEET NUMBER
A-201



Chick-fil-A

Chick-fil-A
5200 Buffington Road
Atlanta, Georgia
30349-2998



HFA
HARRISON FRENCH
& ASSOCIATES, PLLC
t 479.273.7780
1705 S. Walton Blvd., Suite 3
Bentonville, Arkansas 72712
www.hfs-ac.com

NOT FOR CONSTRUCTION

CHICK-FIL-A
NEW RESTAURANT
919 N. LEXINGTON SPRINGMILL RD,
MANSFIELD, OH 44906


FSR#06140
BUILDING TYPE / SIZE: SSAM SE
RELEASE: 25.06
PRINTED FOR PROJECT STATUS

REVISION SCHEDULE table with columns: NO., DATE, DESCRIPTION

CONSULTANT PROJECT # 16-25-60010
DATE 10/17/2025

DRAWN BY ARF
Information contained on this drawing and all digital files produced for above named project may not be reproduced in any manner without express written or verbal consent from authorized project representatives.

FLOOR FINISH PLAN
SHEET
A-211

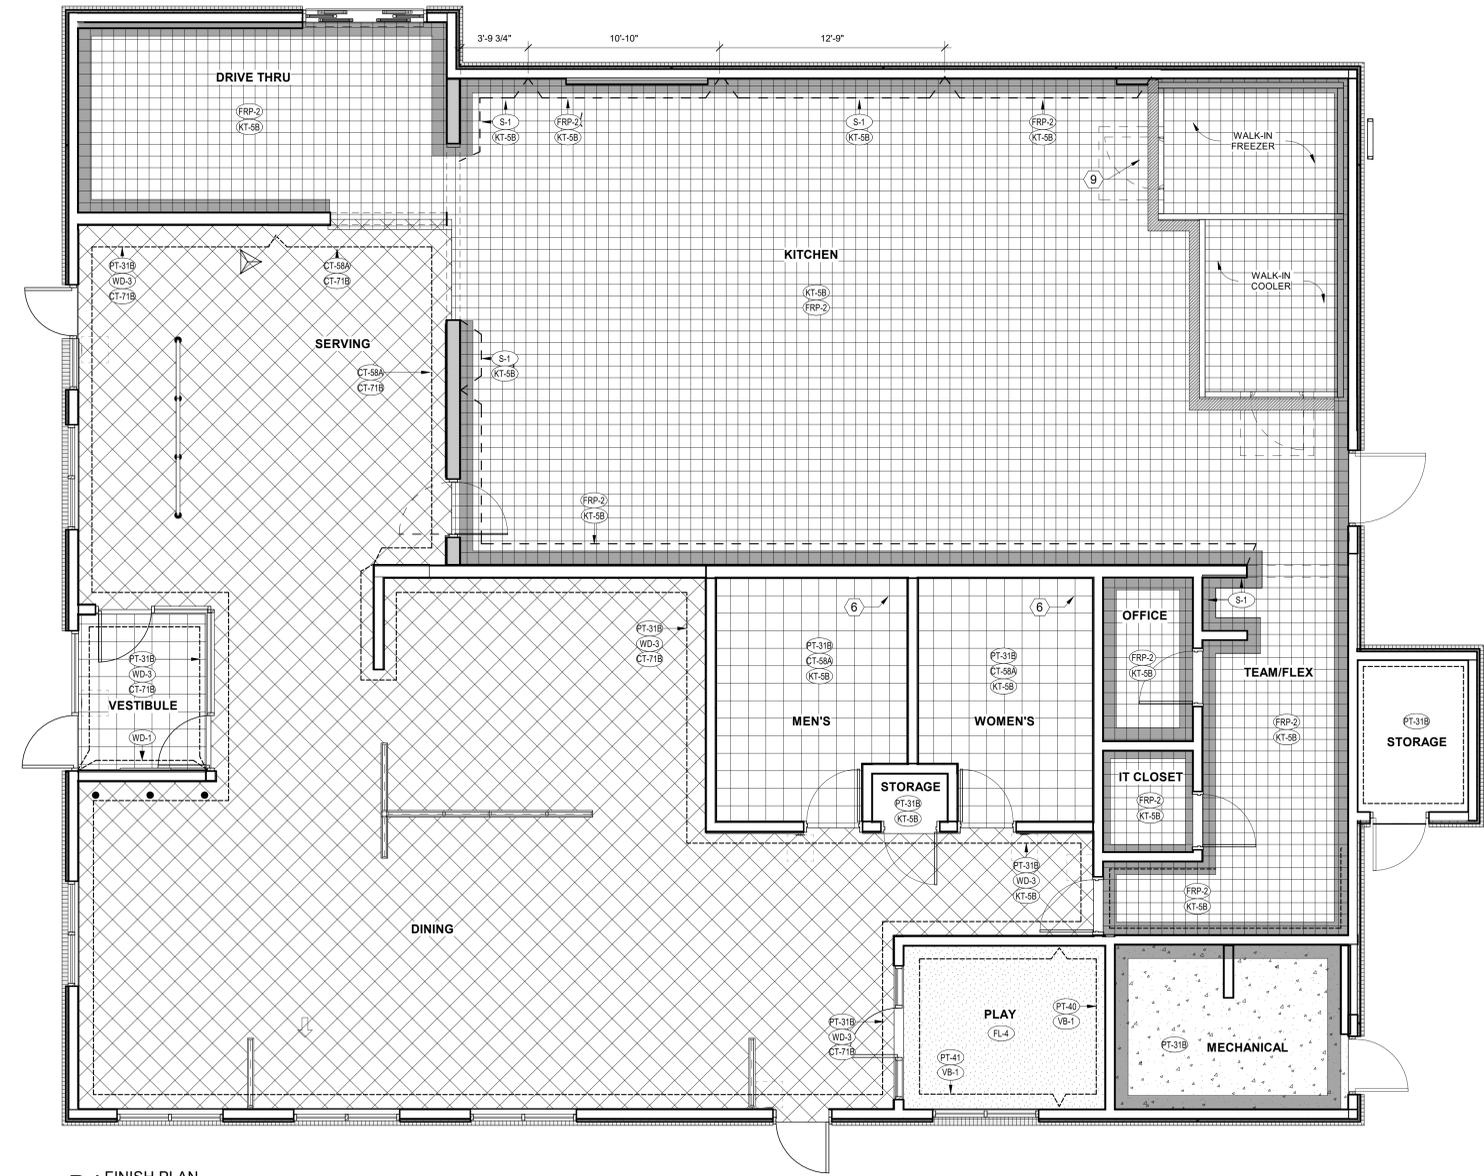

B4 FINISH PLAN
1/4" = 1'-0"

A201_FINISH SCHEDULE - INTERIOR

Main finish schedule table with columns: MARK, DESCRIPTION, MANUFACTURER, MODEL NAME, MODEL NUMBER, COLOR, SIZE, NOTE

FINISH PLAN GENERAL KEYNOTES

- A.1 RE: PLUMBING FOR FLOOR DRAIN ELEVATIONS...
A.2 SOFT PLAY/ SII PLAYGROUND TO PURCHASE AND INSTALL...
A.3 PROVIDE FRACTURE MEMBRANE/ SLIP SHEET AT ALL CONTROL AND EXPANSION JOINTS...
A.4 ALL DINING AREA DRYWALL TO RECEIVE LEVEL 4 FINISH...
A.5 WRAP ALL EXPOSED PORTIONS OF CONCRETE CURBS WITH TILE BASE TO MATCH TILE BASE...
A.6 PROVIDE CG-3 AROUND PERIMETER OF ALL KITCHEN WINDOWS.

FINISH PLAN KEYNOTES

- 6 START WITH FULL LENGTH TILE AT CORNER.
7 CORE DRILL SLAB LOCATION. RE: FURNITURE PLANS.
8 RE: OFFICE DOOR THRESHOLD DETAIL B3 / A-604

LEGEND

Legend area containing symbols and descriptions for PORCELAIN TILE, KITCHEN TILE, FLOORING BY PLAYGROUND INSTALLER, CONCRETE MILLWORK CURB, WATERPROOFING MEMBRANE, KERDI FLASHING BY SCHLUTER, FLOOR DRAIN, EQUIPMENT DRAIN, CLEAN OUT, EQUIPMENT DRAIN OR FLOOR DRAIN, and TRIM.

10/21/2025 4:32:45 PM Autodesk Docs/ OH_06140_Ontario-Mansfield (OH)_2025.9_FSR06140_Ontario-Mansfield_ARC_SE.rvt 10-SE-16-25-60010-A-211-FLOOR FINISH PLAN



Chick-fil-A

Chick-fil-A
5200 Buffington Road
Atlanta, Georgia
30349-2998

HFA

HARRISON FRENCH
& ASSOCIATES, PLLC

t 479.273.7780

1705 S. Walton Blvd., Suite 3
Bentonville, Arkansas 72712
www.hfa-ac.com

NOT FOR CONSTRUCTION

CHICK-FIL-A
NEW RESTAURANT
919 N. LEXINGTON SPRINGMILL RD,
MANSFIELD, OH 44906

FSR#06140

BUILDING TYPE / SIZE: SSAM SE

RELEASE: 25.06

PRINTED FOR

PROJECT STATUS

REVISION SCHEDULE

NO. DATE DESCRIPTION

N/A N/A

CONSULTANT PROJECT # 16-25-60010

DATE 10/17/2025

DRAWN BY ARF

Information contained on this drawing and in all digital files produced for above named project may not be reproduced in any manner without express written or verbal consent from authoring project representatives.

SHEET REFLECTED CEILING PLAN

REFLECTED CEILING PLAN


SHEET NUMBER

A-221



C4 REFLECTED CEILING PLAN
1/4" = 1'-0"

LEGEND:

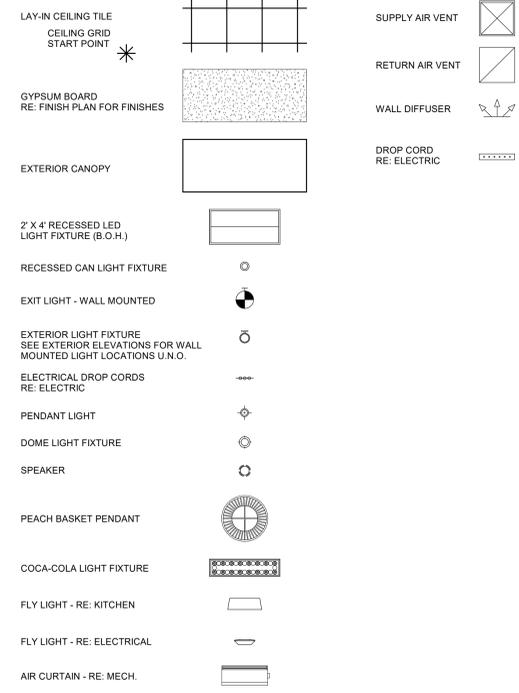

REFLECTED CEILING PLAN GENERAL NOTES

- A.1 REFER TO FINISHES FOR FINISH INFORMATION NOT SHOWN ON THIS SHEET.
A.2 REFER TO MECHANICAL AND ELECTRICAL FOR INFORMATION ON LIGHT FIXTURES AND MECHANICAL FIXTURES.
A.3 ADJUST EXACT LOCATION OF LIGHT FIXTURES TO CLEAR CEILING GRID AND HVAC GRILLES.
A.4 IN GYPSUM BOARD CEILINGS, ALIGN FIXTURES AND GRILLES BETWEEN CEILING JOISTS.
A.5 DIMENSIONS SHOWN ARE TO FACE OF FINISH.
A.6 CEILING SPEAKERS ARE NOT SHOWN HERE. SPEAKERS SHALL BE PROVIDED AND INSTALLED BY OWNER'S SUPPLIER. WHERE SPEAKERS OCCUR IN LAY-IN CEILING, SPEAKERS SHALL BE CENTERED WITHIN CEILING TILES. GC SHALL COORDINATE WITH OWNER'S SPEAKER SUPPLIER AND CUT HOLES IN CEILING AS REQUIRED FOR SPEAKER PLACEMENT.
A.7 HEIGHTS SHOWN AT CEILINGS ARE TO BOTTOM OF FINISH.
A.8 HEIGHTS SHOWN AT LIGHT FIXTURES ARE TO BOTTOM OF FIXTURE.

A221 RCP KEYNOTES

- 2 CEILING GRID START POINT
4 AIR CURTAIN - RE: MECHANICAL
5 PREFINISHED METAL CANOPY BY CANOPY FABRICATOR.
6 FRP CORNER GUARDS & TRIM AT COOLER AND FREEZER SOFFITS.
7 METAL CLOSURE PANELS ABOVE FREEZER AND COOLER. INSTALL AFTER CEILING GRID IS IN PLACE. RE: KITCHEN EQUIPMENT DRAWINGS.
9 ROOF HATCH
10 3-SIDED PICK-UP SIGN MOUNTED TO CEILING GRID. PROVIDED BY OWNER.
13 MENU BOARDS.
14 ANSUL CABINET.
15 HEAVY LINE INDICATES SMOKE PARTITION REQUIRED FOR NON-SPRINKLERED BUILDINGS. EXTEND WALL FRAMING FROM FINISH CEILING TO ROOF DECK TO FORM CONTINUOUS SMOKE PARTITION SEPARATING CEILING PLENUM INTO TWO DISTINCT VOLUMES. AT "BACK OF HOUSE" OR KITCHEN SIDE OF WALL, EXTEND WALL SHEATHING FROM FLOOR TO ROOF DECK. ON DINING SIDE, EXTEND WALL SHEATHING FROM FLOOR TO 6" ABOVE FINISH CEILING. RE: DRIFT STOPPING DETAIL. C3/A6-20
16 DOWNSPOUT.
17 OVERHEAD FAN MOUNTED TO CANOPY - RE: ELECTRICAL
18 OVERHEAD HEATER MOUNTED TO CANOPY - RE: MECHANICAL

A221_FINISH SCHEDULE - RCP

Table with columns: MARK, DESCRIPTION, MANUFACTURER, MODEL NAME, MODEL NUMBER, COLOR, SIZE, NOTE. Rows include ceiling finishes (ACT-1 to ACT-12) and interior ceiling paint (PT-8A to PT-36A).

10/21/2025 4:32:48 PM Autodesk Docs://OH_06140_Ontario-Mansfield (OH)_2025.9_FSR06140_Ontario-Mansfield_ARC_SE.rvt 10-SE-16-25-60010-A-221-REFLECTED CEILING PLAN



Chick-fil-A

Chick-fil-A
5200 Buffington Road
Atlanta, Georgia
30349-2998

HFA

HARRISON FRENCH
& ASSOCIATES, PLLC

t.479.273.7780

1705 S. Walton Blvd., Suite 3
Bentonville, Arkansas 72712
www.hfa-ac.com

NOT FOR CONSTRUCTION

CHICK-FIL-A
NEW RESTAURANT
919 N. LEXINGTON SPRINGMILL RD,
MANSFIELD, OH 44906

FSR#06140

BUILDING TYPE / SIZE: SSAM SE

RELEASE: 25.06

PRINTED FOR

PROJECT STATUS

REVISION SCHEDULE

NO.	DATE	DESCRIPTION
1	NA	NA

CONSULTANT PROJECT # 16-25-60010

DATE 10/17/2025

DRAWN BY ARF




Information contained on this drawing and all digital files produced for above named project may not be reproduced in any manner without express written or verbal consent from authorized project representatives.

EXTERIOR ELEVATIONS

SHEET

SHEET NUMBER

A-301

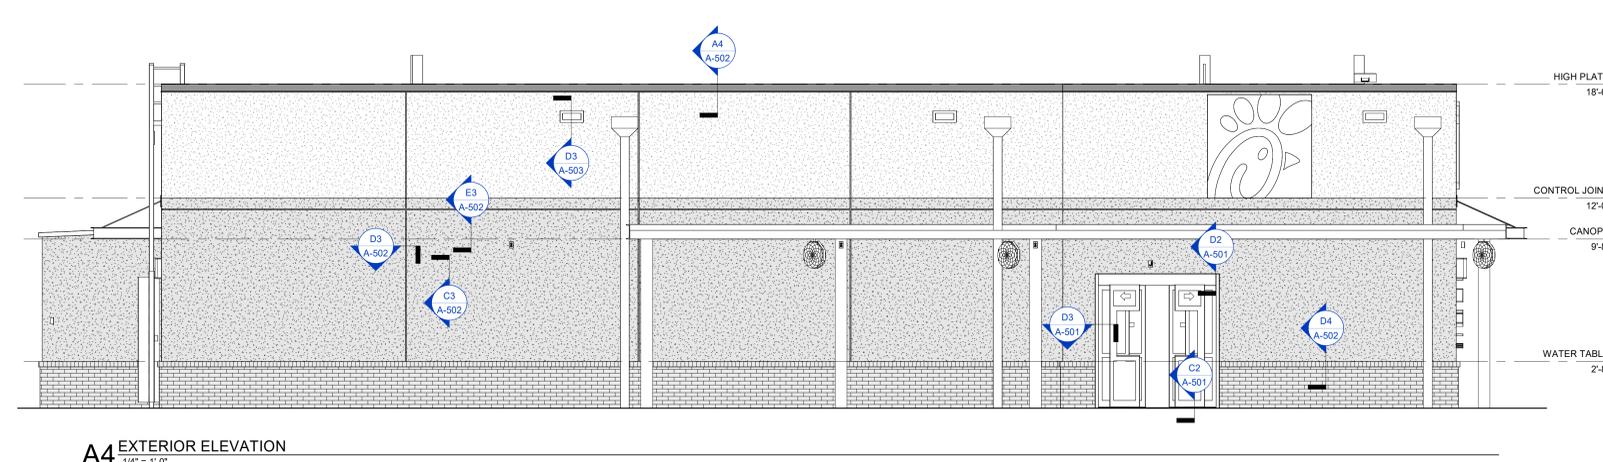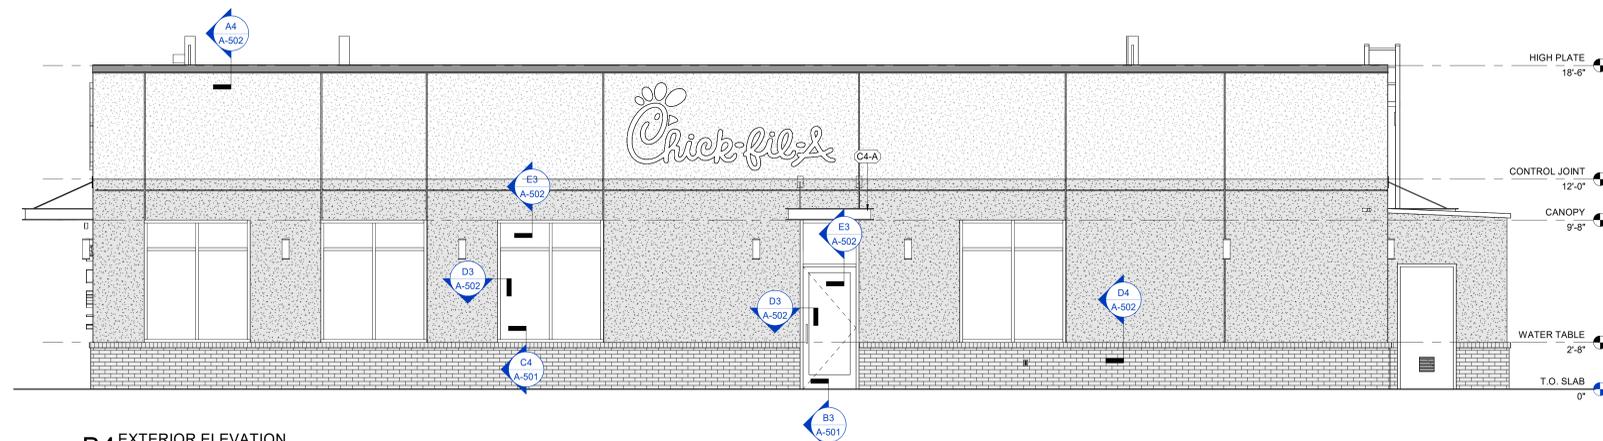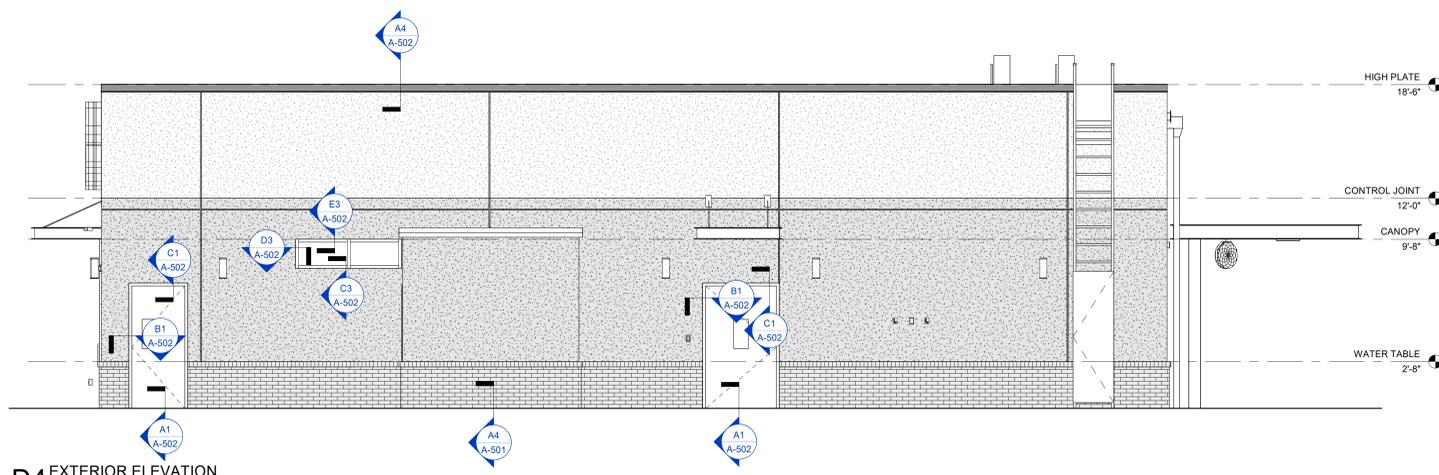

GLAZING SCHEDULE				
MARK	THICKNESS	TYPE	TINT	REMARKS
G1	1/4"	TEMPERED	CLEAR	
G3	1/8" (2)	LAMINATED	CLEAR	DUAL LAYER
G4	1/8" (2)	LAMINATED	ACID ETCHED	DUAL LAYER
G11	1/2"	TEMPERED	CLEAR	BUTT GLAZE
G21	1"	TEMPERED	CLEAR - LOW-E	PROVIDE THERMALLY BROKEN AT EXTERIOR LOCATIONS
G31	1"	TEMPERED	ACID ETCHED - LOW-E	PROVIDE THERMALLY BROKEN AT EXTERIOR LOCATIONS
G41	1"	TEMPERED SPANDREL	CLEAR - LOW-E	PROVIDE THERMALLY BROKEN AT EXTERIOR LOCATIONS SPANDREL FILM ON INSIDE FACE
G51	1"	TEMPERED	CLEAR - LOW-E	PROVIDE THERMALLY BROKEN AT EXTERIOR LOCATIONS PROVIDE ONE-WAY FILM ON INSIDE FACE

NOTES:
1. PROTOTYPICAL STOREFRONT SYSTEM (MULLIONS & GLAZING COMBINED) U-VALUES: 0.38. SHGC: 0.25 (CLEAR GLASS - TINTED GLASS WILL NOT BE ACCEPTED)

BRICK EXPANSION JOINT LEGEND		CANOPY NOTES:	
1	ALIGN EJ WITH JAMB	ATTACHED CANOPIES - 8" THICK CANOPY	KYNAR FINISH OF STRUCTURE, FASCIA, & DECKING TO MATCH (PT-113)
2	ALIGN EJ WITH CORNER OF WALL		
3	ALIGN WITH EXTENT OF BRICK ABOVE	DETACHED CANOPIES - 10" THICK CANOPY	-SEE RCP AND EXTERIOR ELEV FOR FINISHES
4	PLACE EJ AS DIMENSIONED		

NOTE: EJ SEALANT COLOR TO MATCH MORTAR COLOR.

A301_FINISH SCHEDULE - EXTERIOR						
MARK	DESCRIPTION	MANUFACTURER	MODEL NAME	MODEL NUMBER	COLOR	NOTE
BR-A	BRICK VENEER (PRIMARY) *		MODULAR			*SEE APPROVED BRICK ALTERNATES
BR-B	BRICK VENEER (ACCENT) *		MODULAR			*SEE APPROVED BRICK ALTERNATES
CM-1	WOOD COMPOSITE MATERIAL	RESYSTA INTERNATIONAL	FACADE CLADDING 7CH	RESP340812		
CP-1	CANOPY METAL FASCIA		DURA COAT	DC19ST-2703	DARK BRONZE	OIL RUBBED BRONZE METALLIC TEXTURE PVD
CP-2	CANOPY METAL DECK				WHITE	SMOOTH WHITE, HIGH GLOSS
EC-1	PARAPET WALL COPING	DUROLAST / EXCEPTIONAL METALS			DARK BRONZE (MATTE)	
PT-100	EXTERIOR PAINT	SHERWIN WILLIAMS	SHER-CRYL HIGH PERFORMANCE ACRYLIC #B66-350	SW 2807	ROOKWOOD	REFUSE ENCLOSURE. FINISH: SEMI-GLOSS ON DOOR FRAMES, SATIN ON WALLS
PT-113	EXTERIOR PAINT	SHERWIN WILLIAMS	SHER-CRYL HIGH PERFORMANCE ACRYLIC #B66-350	<varies>	DARK BRONZE	FINISH: SEMI-GLOSS
SC-1	STUCCO	STO	POWERWALL		STO WHITE	FINISH: SAND MEDIUM
SC-2	STUCCO	STO	POWERWALL		STO BROWN	FINISH: SAND MEDIUM
ST-1	STOREFRONT	YKK	YES 45		DARK BRONZE (MATTE)	

A301_APPROVED BRICK ALTERNATES (SEE NATIONAL ACCOUNTS LIST FOR CONTACT INFORMATION)					
FINISH	MANUFACTURER	MODEL	MORTAR	PLANT LOCATION	PREFERRED REGION(S)
BR-A (PRIMARY BRICK)					
BR-02	ACME BRICK	PALOMA GRAY	ARGOS, SAN TAN	ELGIN, TX	SOUTHWEST
BR-18	MUTUAL MATERIALS	IMPERIAL GRAY	ARGOS, SAN TAN	MICA, WA	WEST
BR-20	GLEN-GERY	KHAKI MATT	ARGOS, SAN TAN	CHESWICK, PA	ATLANTIC, NORTHEAST, MIDWEST
BR-30	CHEROKEE BRICK	LIGHT GRAY SMOOTH	ARGOS, SAN TAN	MACON, GA	SOUTHEAST
BR-B (ACCENT BRICK)					
BR-03	ACME BRICK	RUSTIC WHITE	ARGOS, SAN TAN	MALVERN, AR	SOUTHWEST
BR-19	MUTUAL MATERIALS	DESERT WHITE	ARGOS, SAN TAN	MICA, WA	WEST
BR-26	GLEN-GERY	WHITEHALL	ARGOS, SAN TAN	CHESWICK, PA	ATLANTIC, NORTHEAST, MIDWEST
BR-31	CHEROKEE BRICK	OATMEAL SMOOTH	ARGOS, SAN TAN	MACON, GA	SOUTHEAST

A301_ATTACHED CANOPY SCHEDULE						
Mark	Description	Count	Overall Width	Overall Depth	Tie Back Mounting (Offset From Top)	Integral Lighting
C4-A	Exterior Canopy	2	5'-0"	4'-0"	1'-6"	Yes
C4-H	Exterior Canopy	1	28'-0"	4'-0"	1'-6"	Yes
Grand total		3				

10/21/2025 4:32:53 PM Autodesk Docs://OH_06140_Ontario-Mansfield (OH)_2025.9_FSR06140_Ontario-Mansfield_ARC_SE.rvt 10-SE-16-25-60010-A-301-EXTERIOR ELEVATIONS