
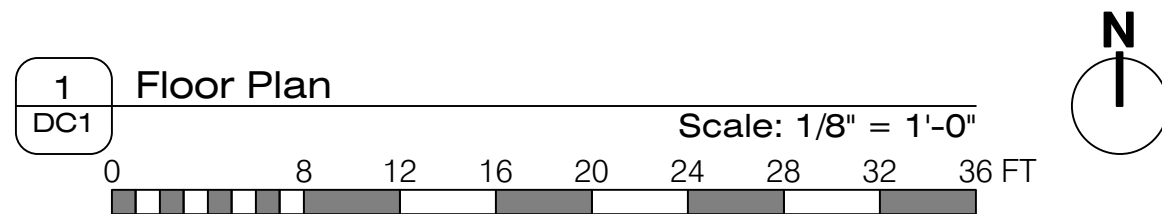


FIELD9: architecture

60 SOUTH MAIN STREET
MANSFIELD, OHIO 44902
419 564 7521
FIELD9ARCHITECTURE.COM

MODERN + SUSTAINABLE
COMMUNITY

ARCHITECT:

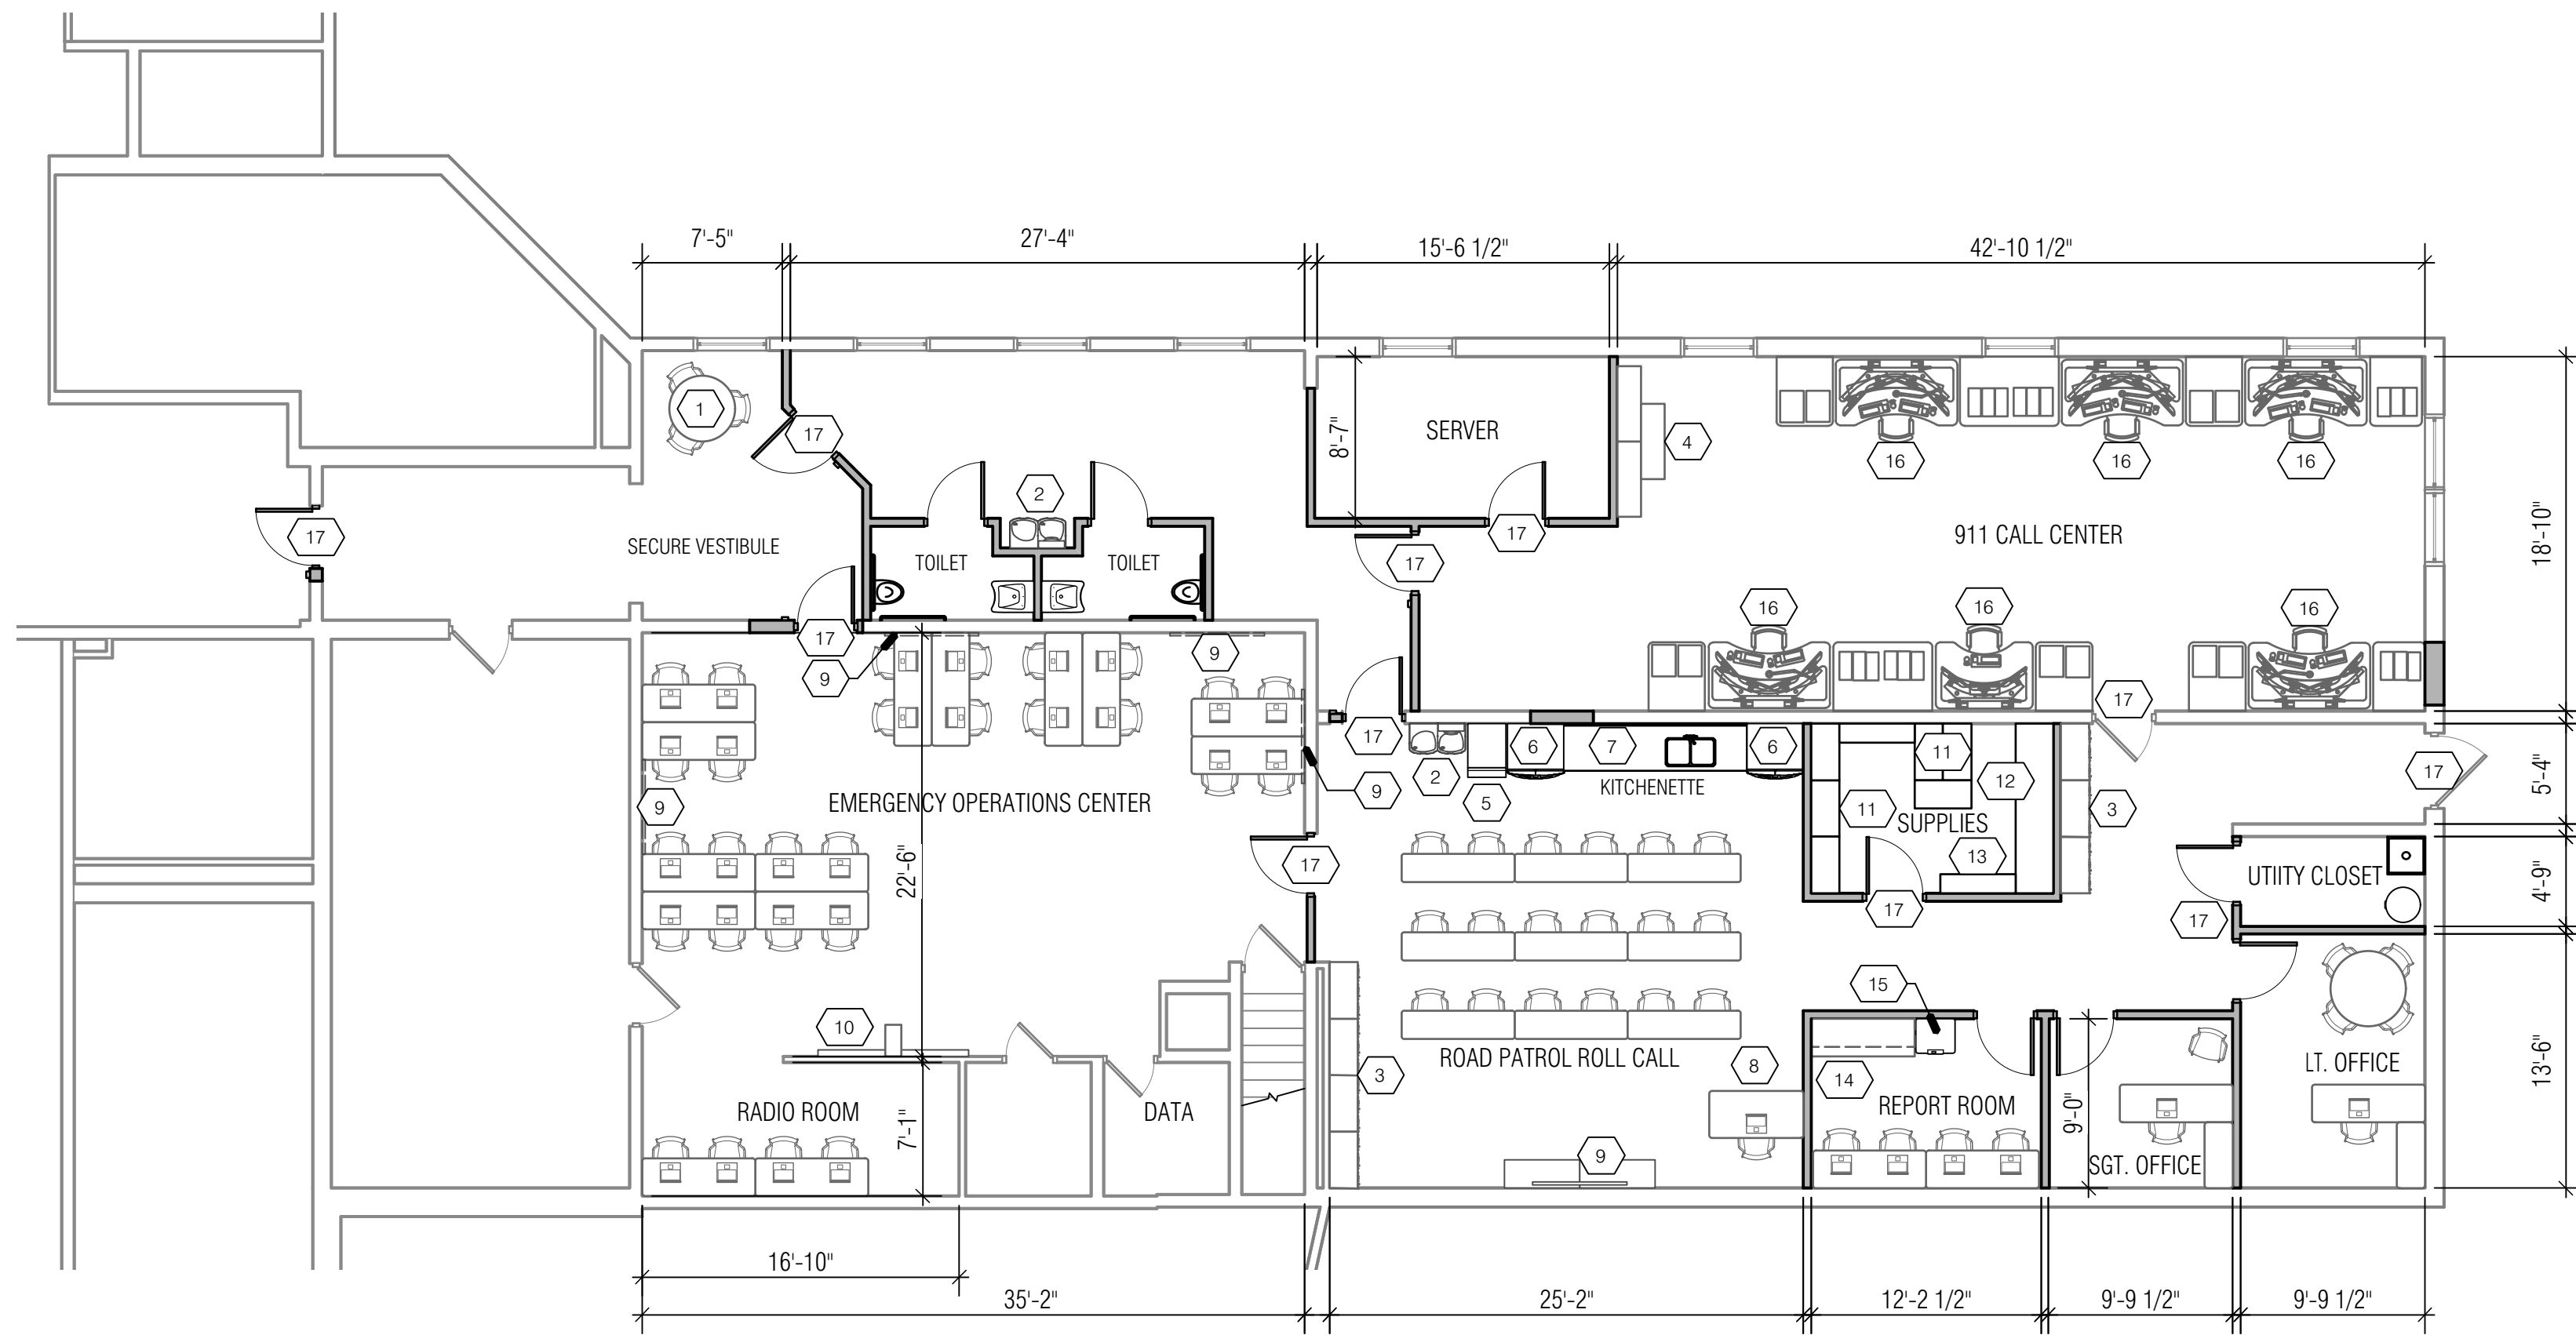

**ADVANCE PRINT
NOT FOR CONSTRUCTION**

Keyed Notes

- 1. REPORT TAKING STATION.
- 2. HIGH-LOW WATER COOLER WITH BOTTLE FILLER.
- 3. PERSONELL LOCKERS. 42 TOTAL COUNT.
- 4. SLIDING FILE SYSTEM.
- 5. ICE MACHINE.
- 6. FULL SIZE REFRIGERATOR / FREEZER.
- 7. 34" HIGH COUNTER WITH CABINETS BELOW AND CUPBOARDS ABOVE.
- 8. WATCH COMMANDER DESK.
- 9. WALL MOUNTED TV.
- 10. SMART BOARD.
- 11. OPEN SHELVING.
- 12. 34" HIGH COUNTER WITH CABINETS BELOW. PROVIDE POWER FOR CHARGING BODY CAMS AND COMMUNICATIONS EQUIPMENT.
- 13. GUN RACK.
- 14. CASEWORK WITH 34" HIGH COUNTER AND MAILBOXES ABOVE.
- 15. COPY MACHINE.
- 16. OPERATOR CONSOLE.
- 17. CONTROLLED ACCESS DOOR.

REVISIONS:

1904

CLIENT:

**911 CALL CENTER
596 PARK AVENUE EAST
MANSFIELD, OHIO 44905**

Richland County Commissioners
50 Park Avenue East, #3
Mansfield, Ohio 44902

DC1

Design Concept 3 | Floor Plan

ISSUE: DC3 4/18/19

©2019 FIELD9: architecture