


DRAFTED BY: K.E. MCCARTNEY & ASSOCIATES INC., JOB TITLE: PR-807, SHEET NAME: PROJ STA. 10+00 TO STA. 20+00, SCALE: 1" = 40', DATE: 09/06/2017

MATCH LINE SEE ABOVE

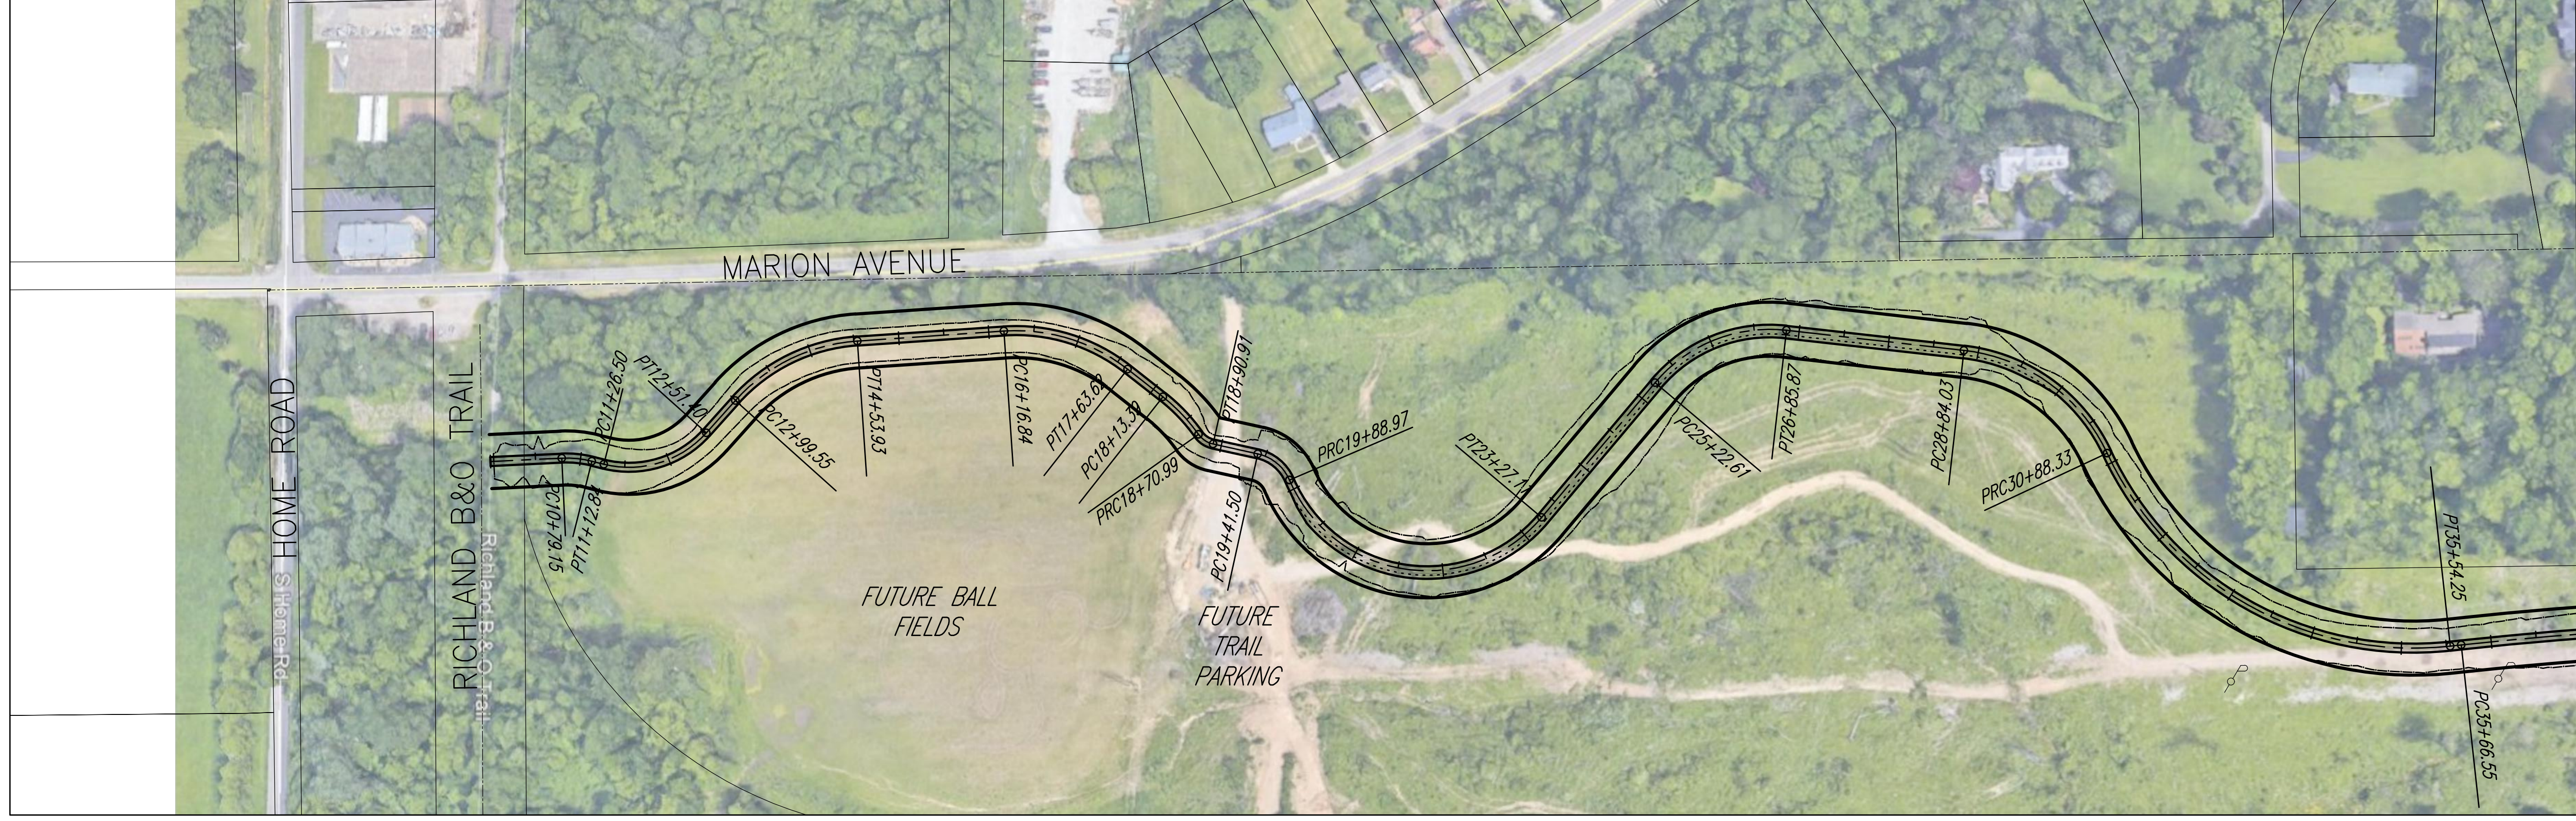

MATCH LINE SEE BELOW